



**NOT FOR CONSTRUCTION**

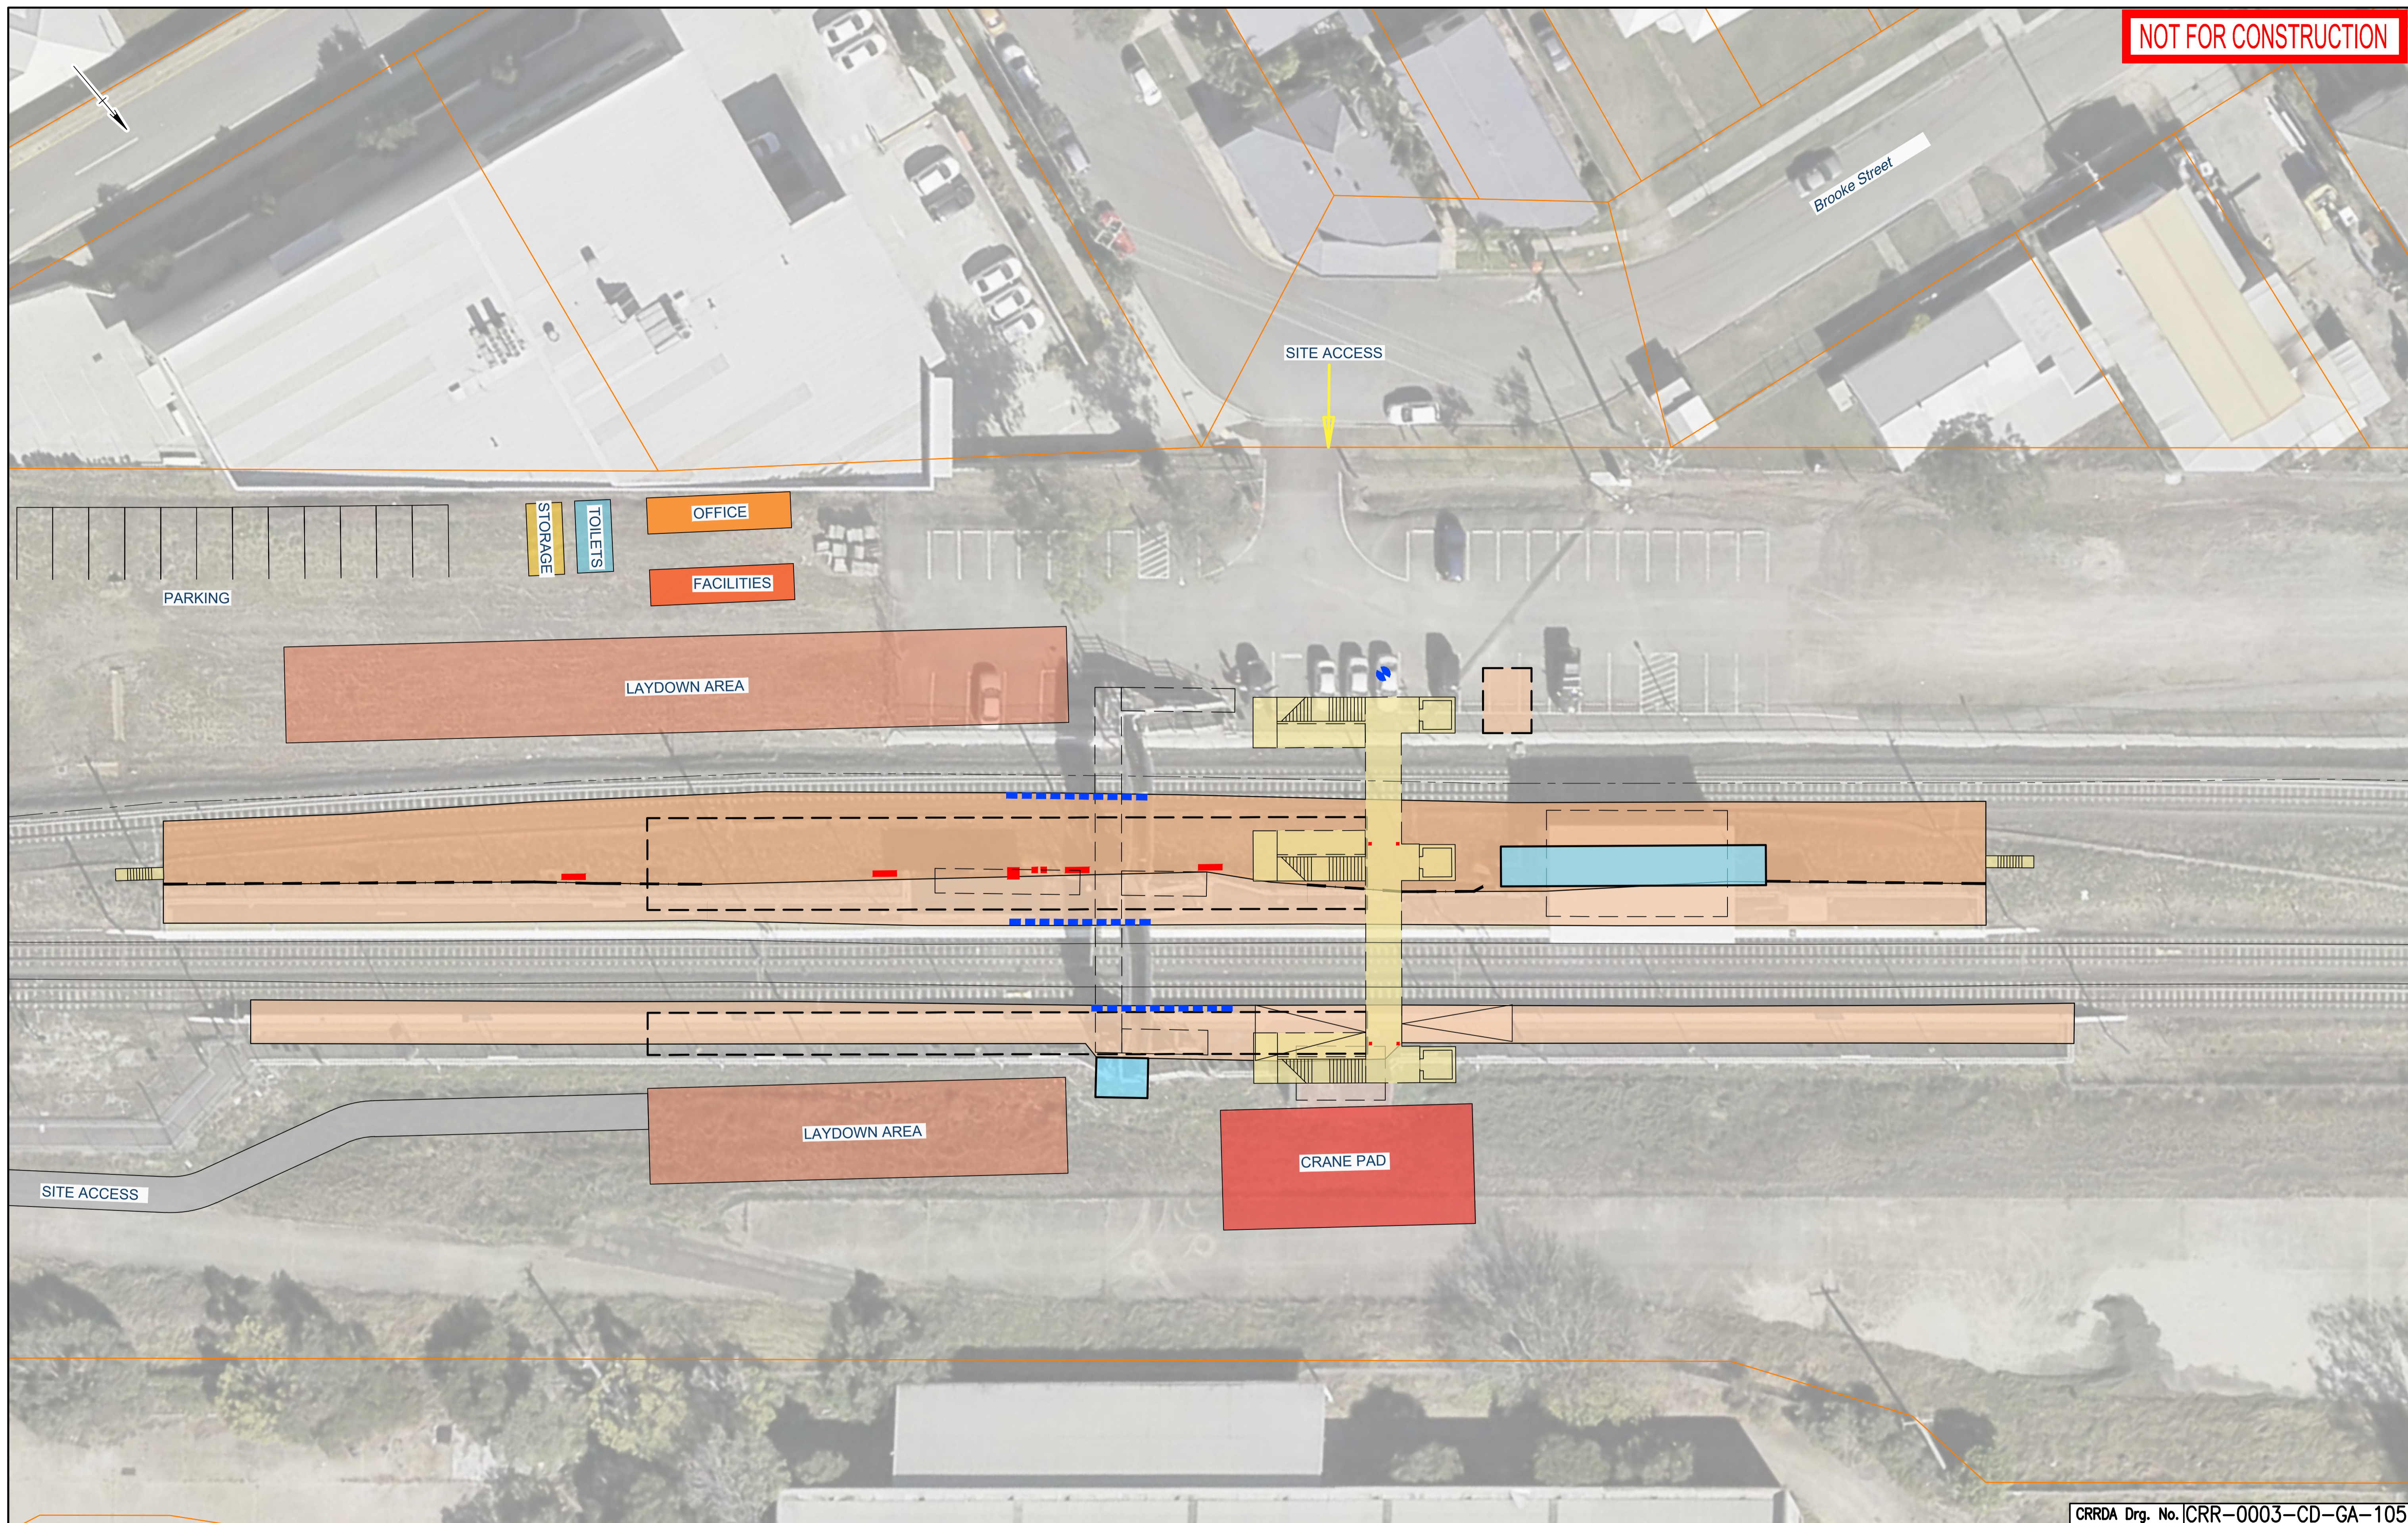

CRRDA Drg. No. CRR-0003-CD-GA-105

				Associated Job Nos	Survey Data	Scales  NOT TO SCALE  Dimensions shown in Metres except where shown otherwise	BRISBANE CITY CROSS RIVER RAIL REFERENCE DESIGN (CHANGED PROJECT)					GENERAL CONSTRUCTION SITE PLANS ROCKLEA STATION							
					Datum		BCSG02	Reference Points					ENGINEERING CERTIFICATION (RPEQ)					Job No.	
				Auxiliary Drg Nos	Horiz. Grid								Preceding RP					ENG. AREA	NAME
					Height Origin			From start to end of job					From end to Following RP					Series Number	
B MINOR REVISIONS TO RfPC4 ISSUE					Survey Books		Through Chainage from												
A RfPC4 ISSUE																			
Revisions/Descriptions				Certification	Date	Microfiled													
CAD FILES																	MRR_Detail (02/14)		