


NOT FOR CONSTRUCTION

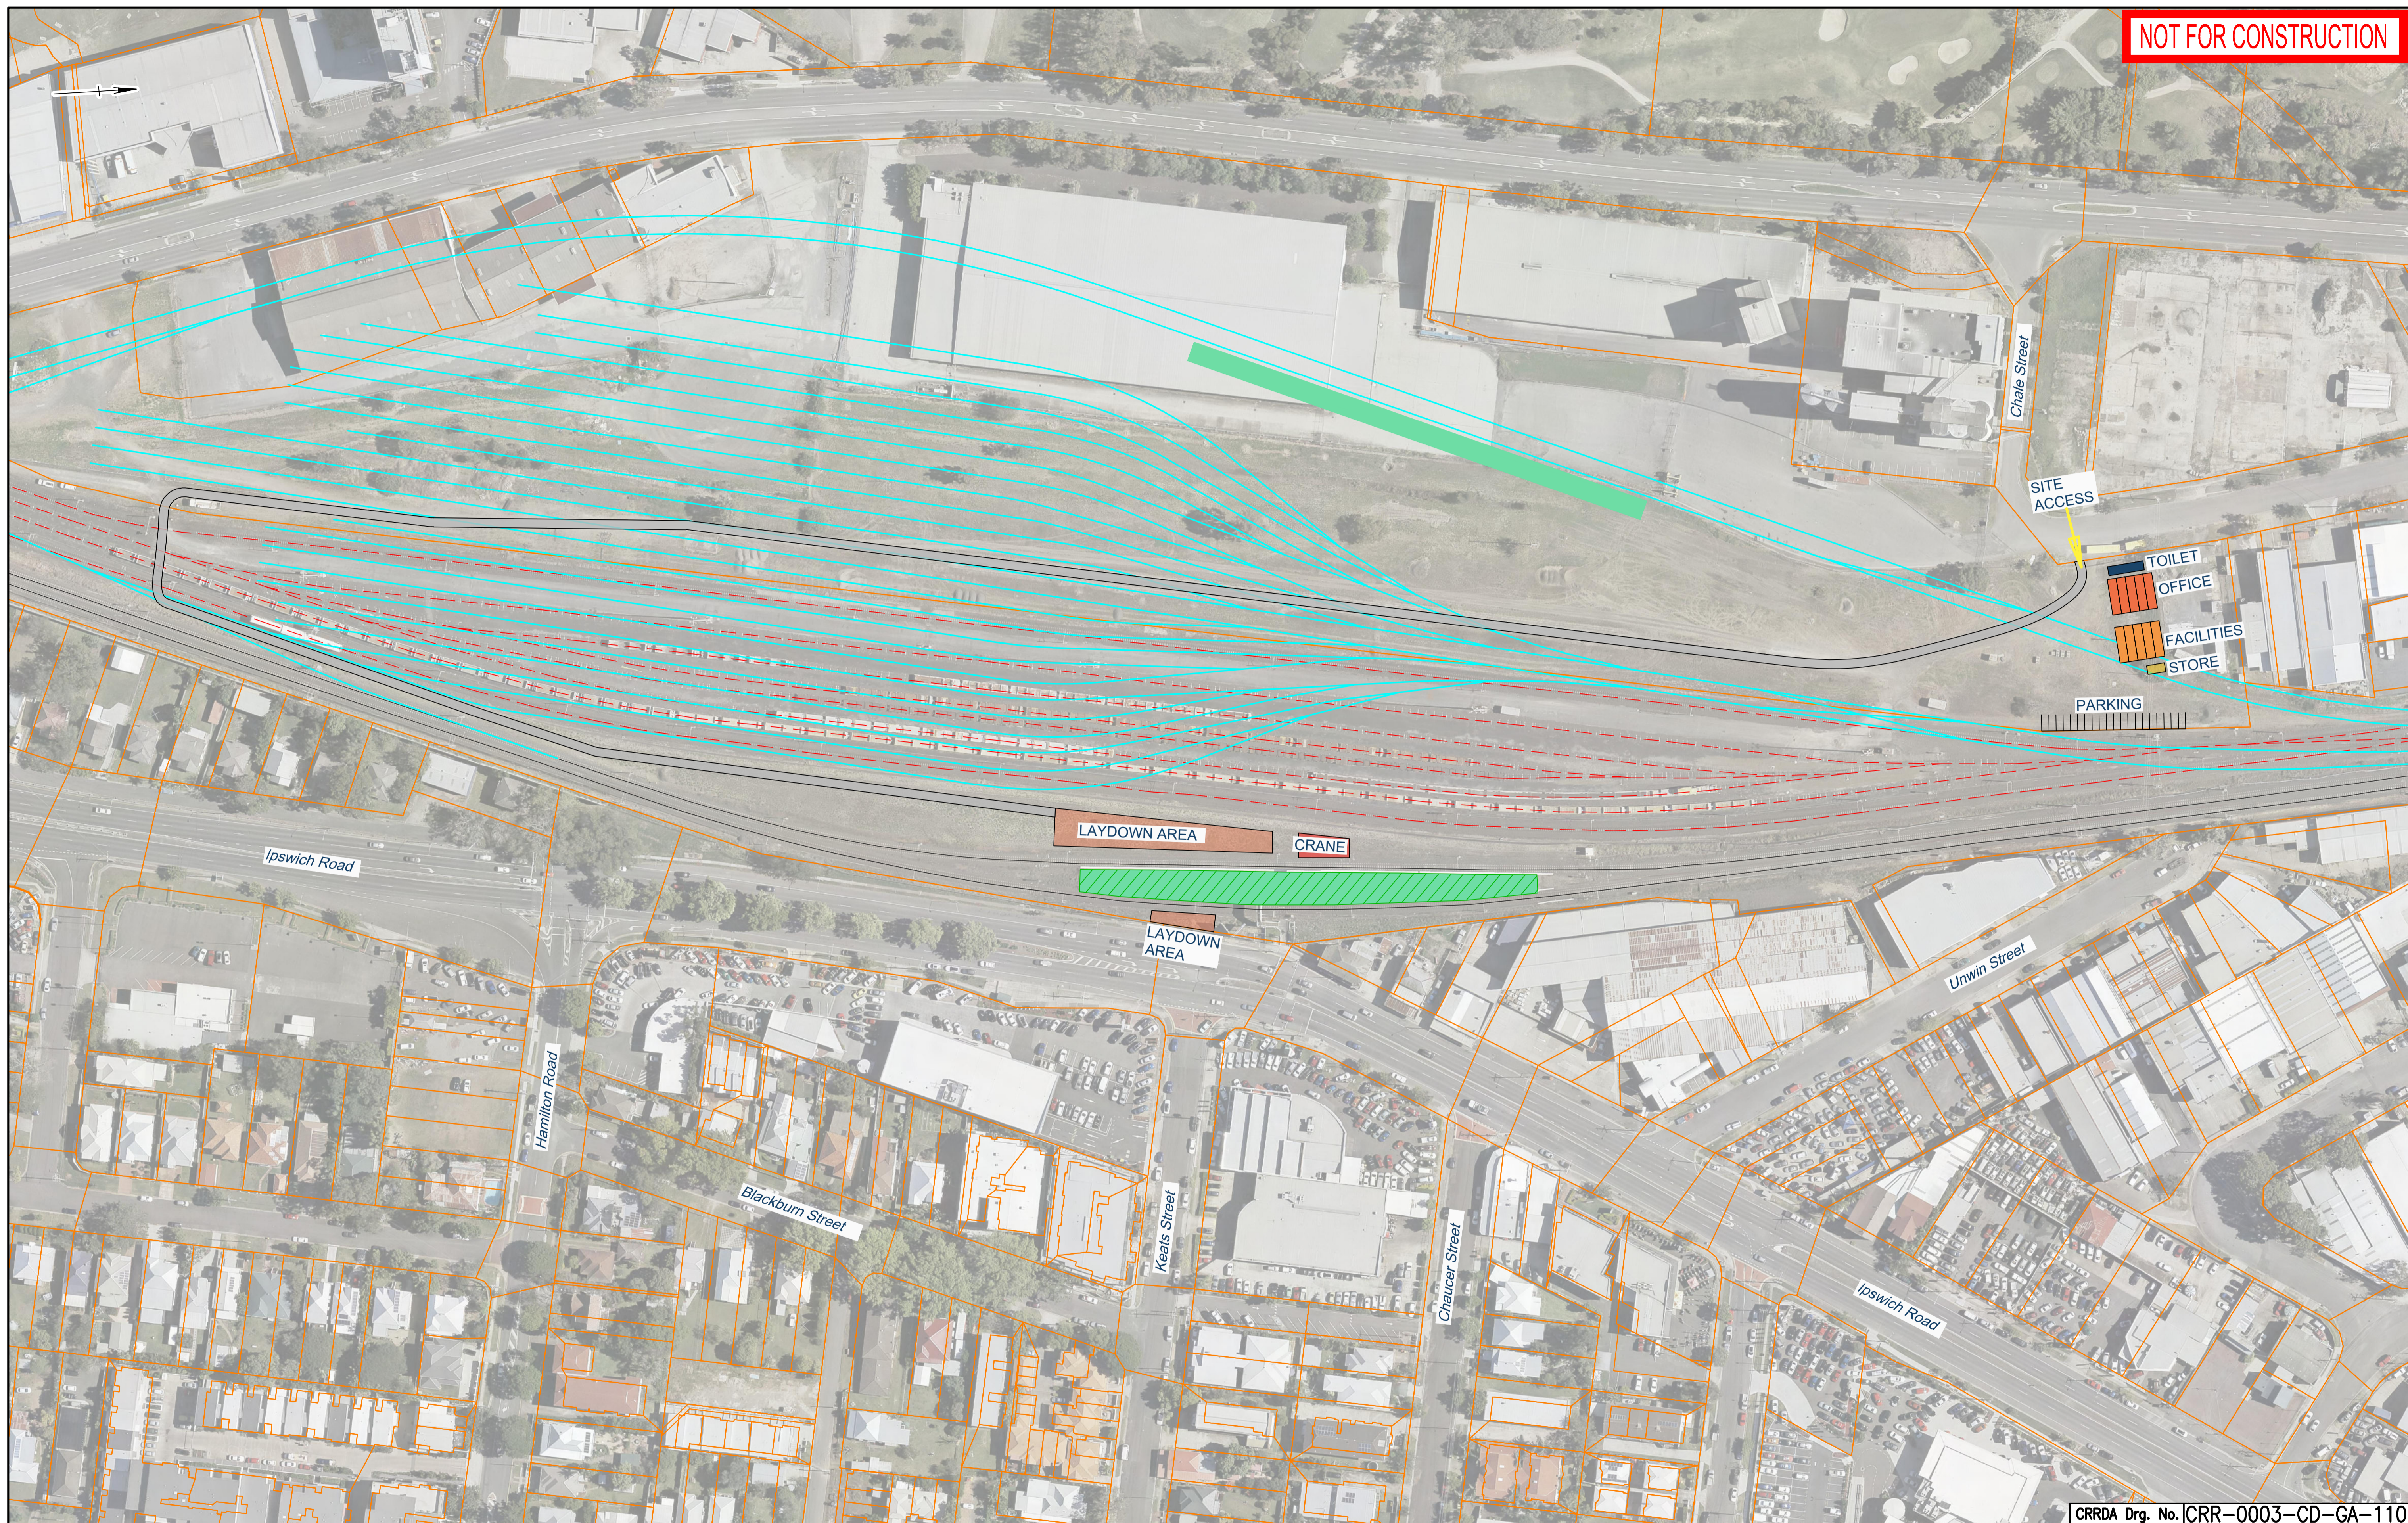

CRRDA Drg. No. CRR-0003-CD-GA-110

Revisions/Descriptions	Certification	Date	Microfiled
B MINOR REVISIONS TO RfPC4 ISSUE		29.04.19	
A RfPC4 ISSUE		24.04.19	

Associated Job Nos	Survey Data
	Datum BCSG02
Auxiliary Drg Nos	Horiz. Grid
	Height Origin
	Survey Books

Scales	NOT TO SCALE
Dimensions shown in Metres except where shown otherwise	

BRISBANE CITY CROSS RIVER RAIL REFERENCE DESIGN (CHANGED PROJECT)				
Reference Points				
Preceding RP	Dist. to start of job (km)	From start to end of job	From end to Following RP	Following RP
Through Chainage from				

GENERAL CONSTRUCTION SITE PLANS MOOROOKA STATION		ENGINEERING CERTIFICATION (RPEQ)			
Drawn		ENG. AREA	NAME	SIGNATURE	NO. DATE
Designed					

Job No.	
Contract No.	B
Drawing No.	
Series Number	of
MRR_Detail (02/14)	

