



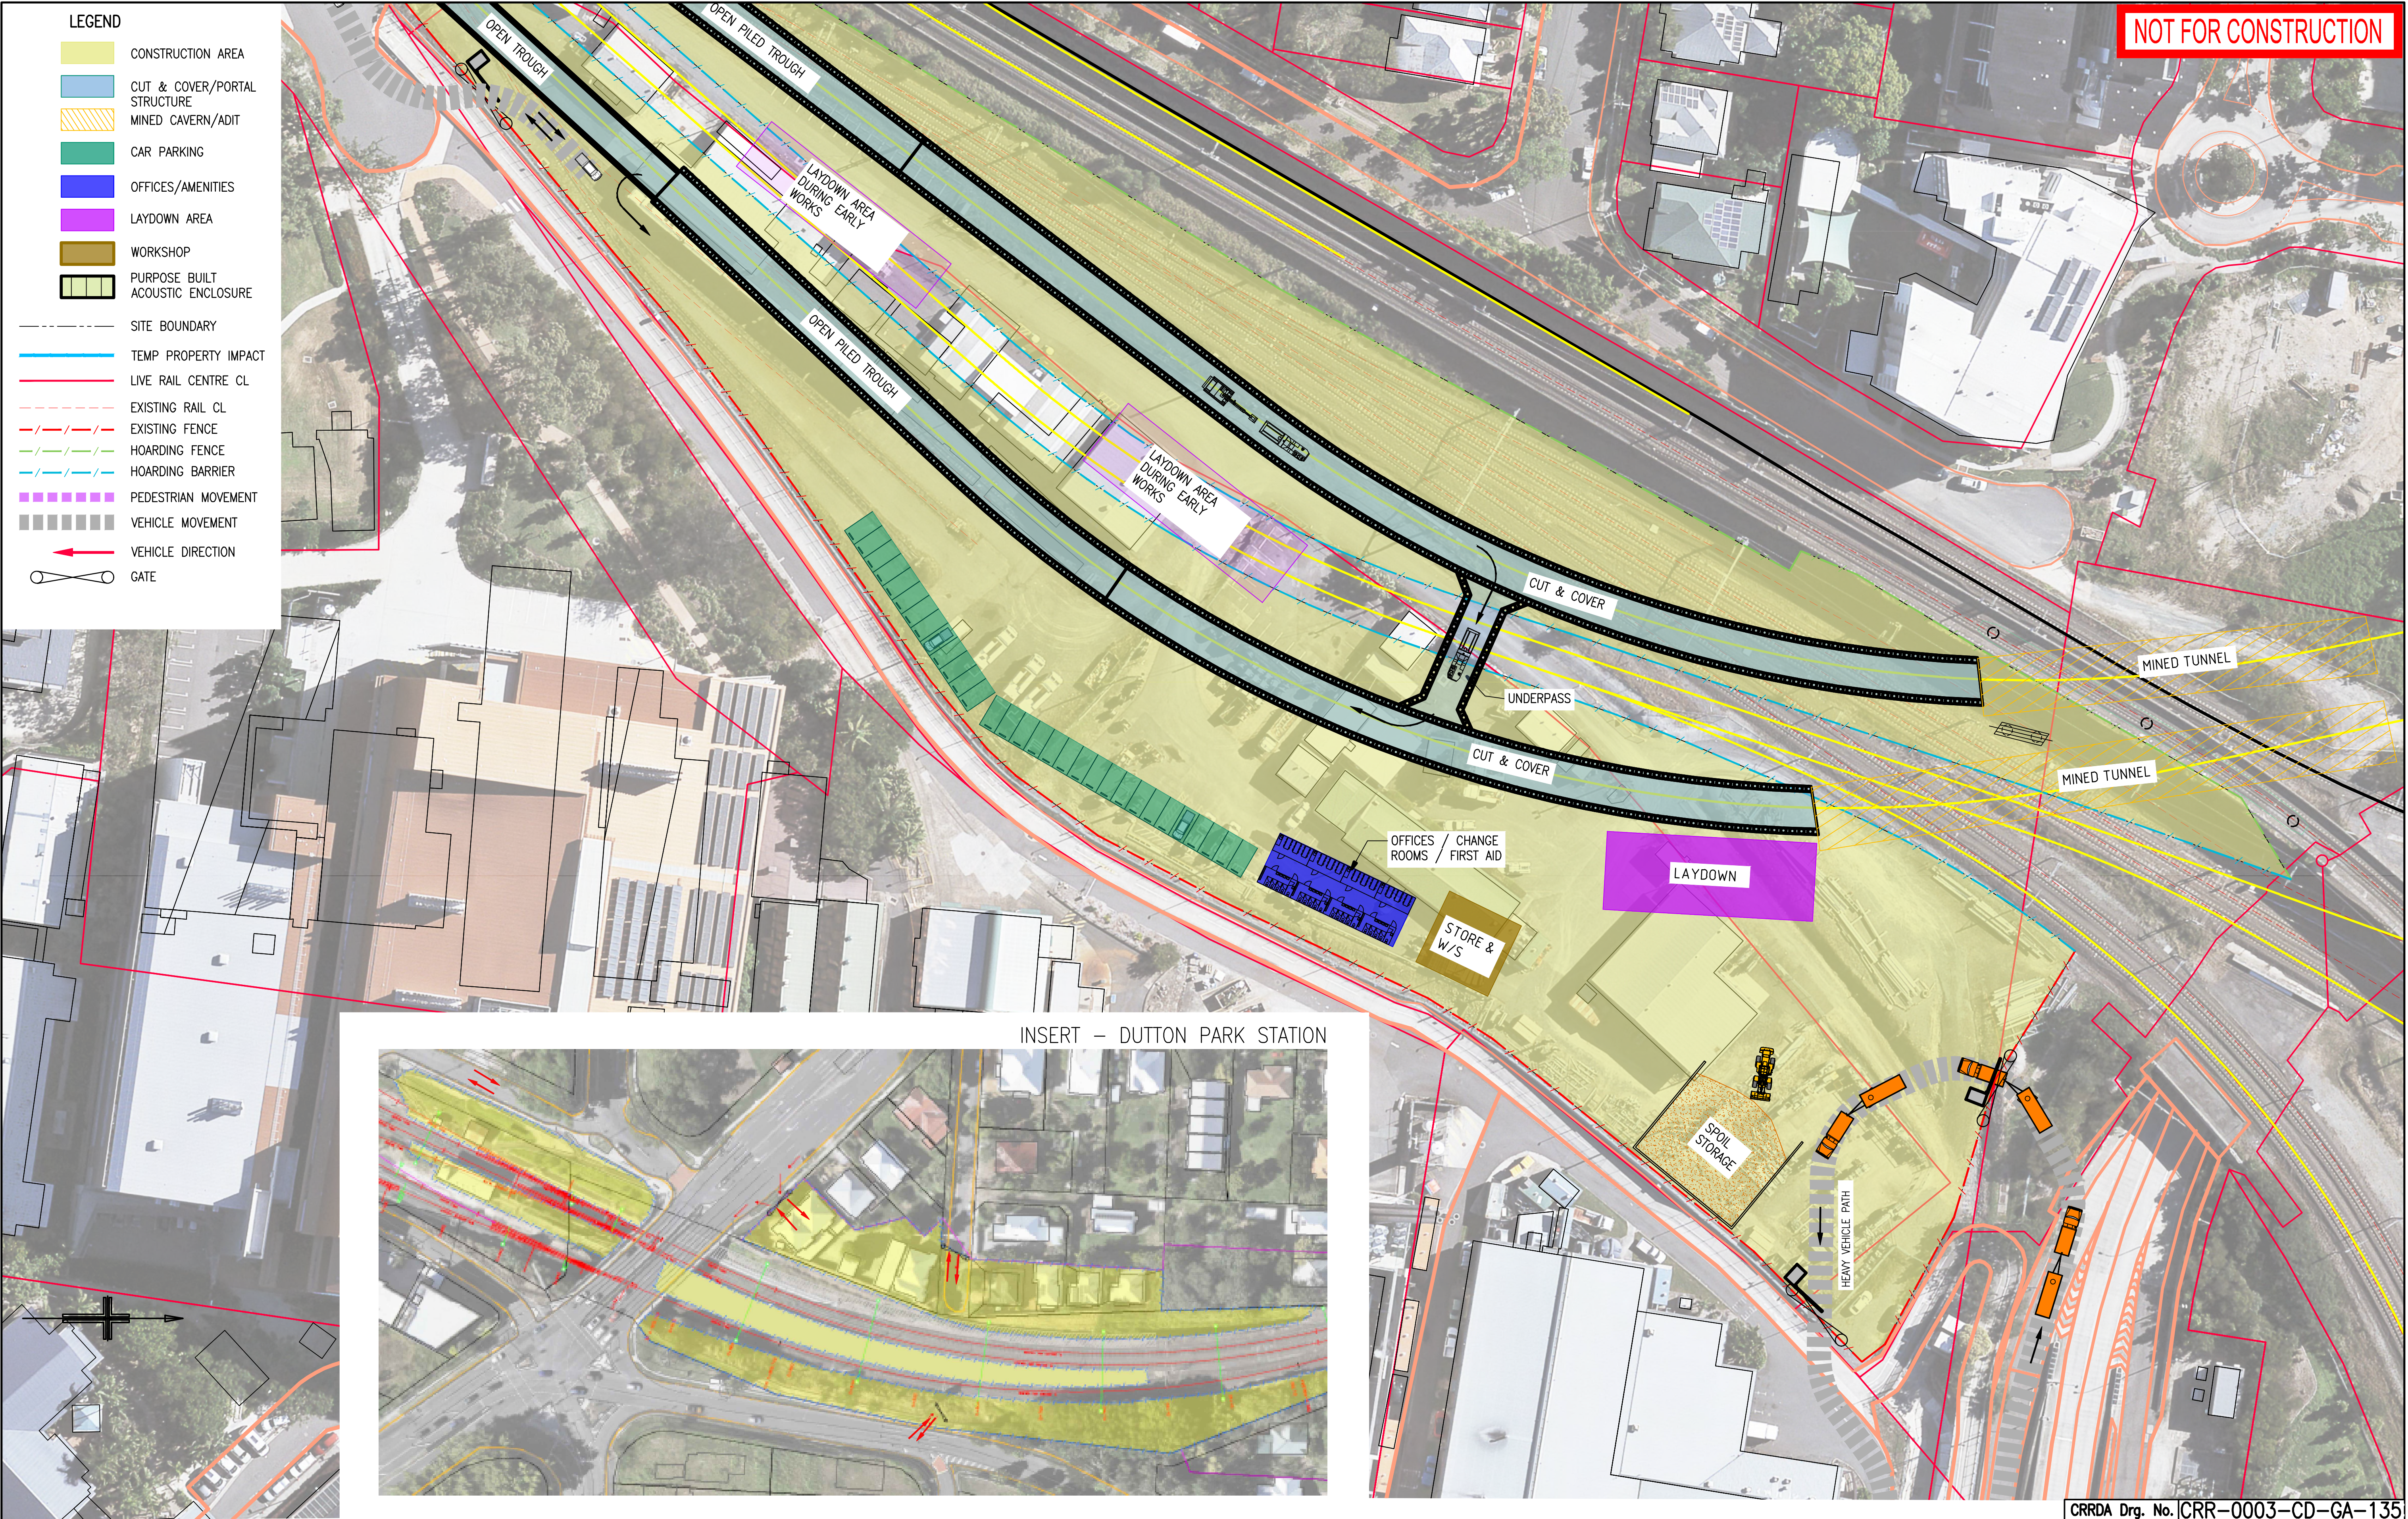

INSERT – DUTTON PARK STATION

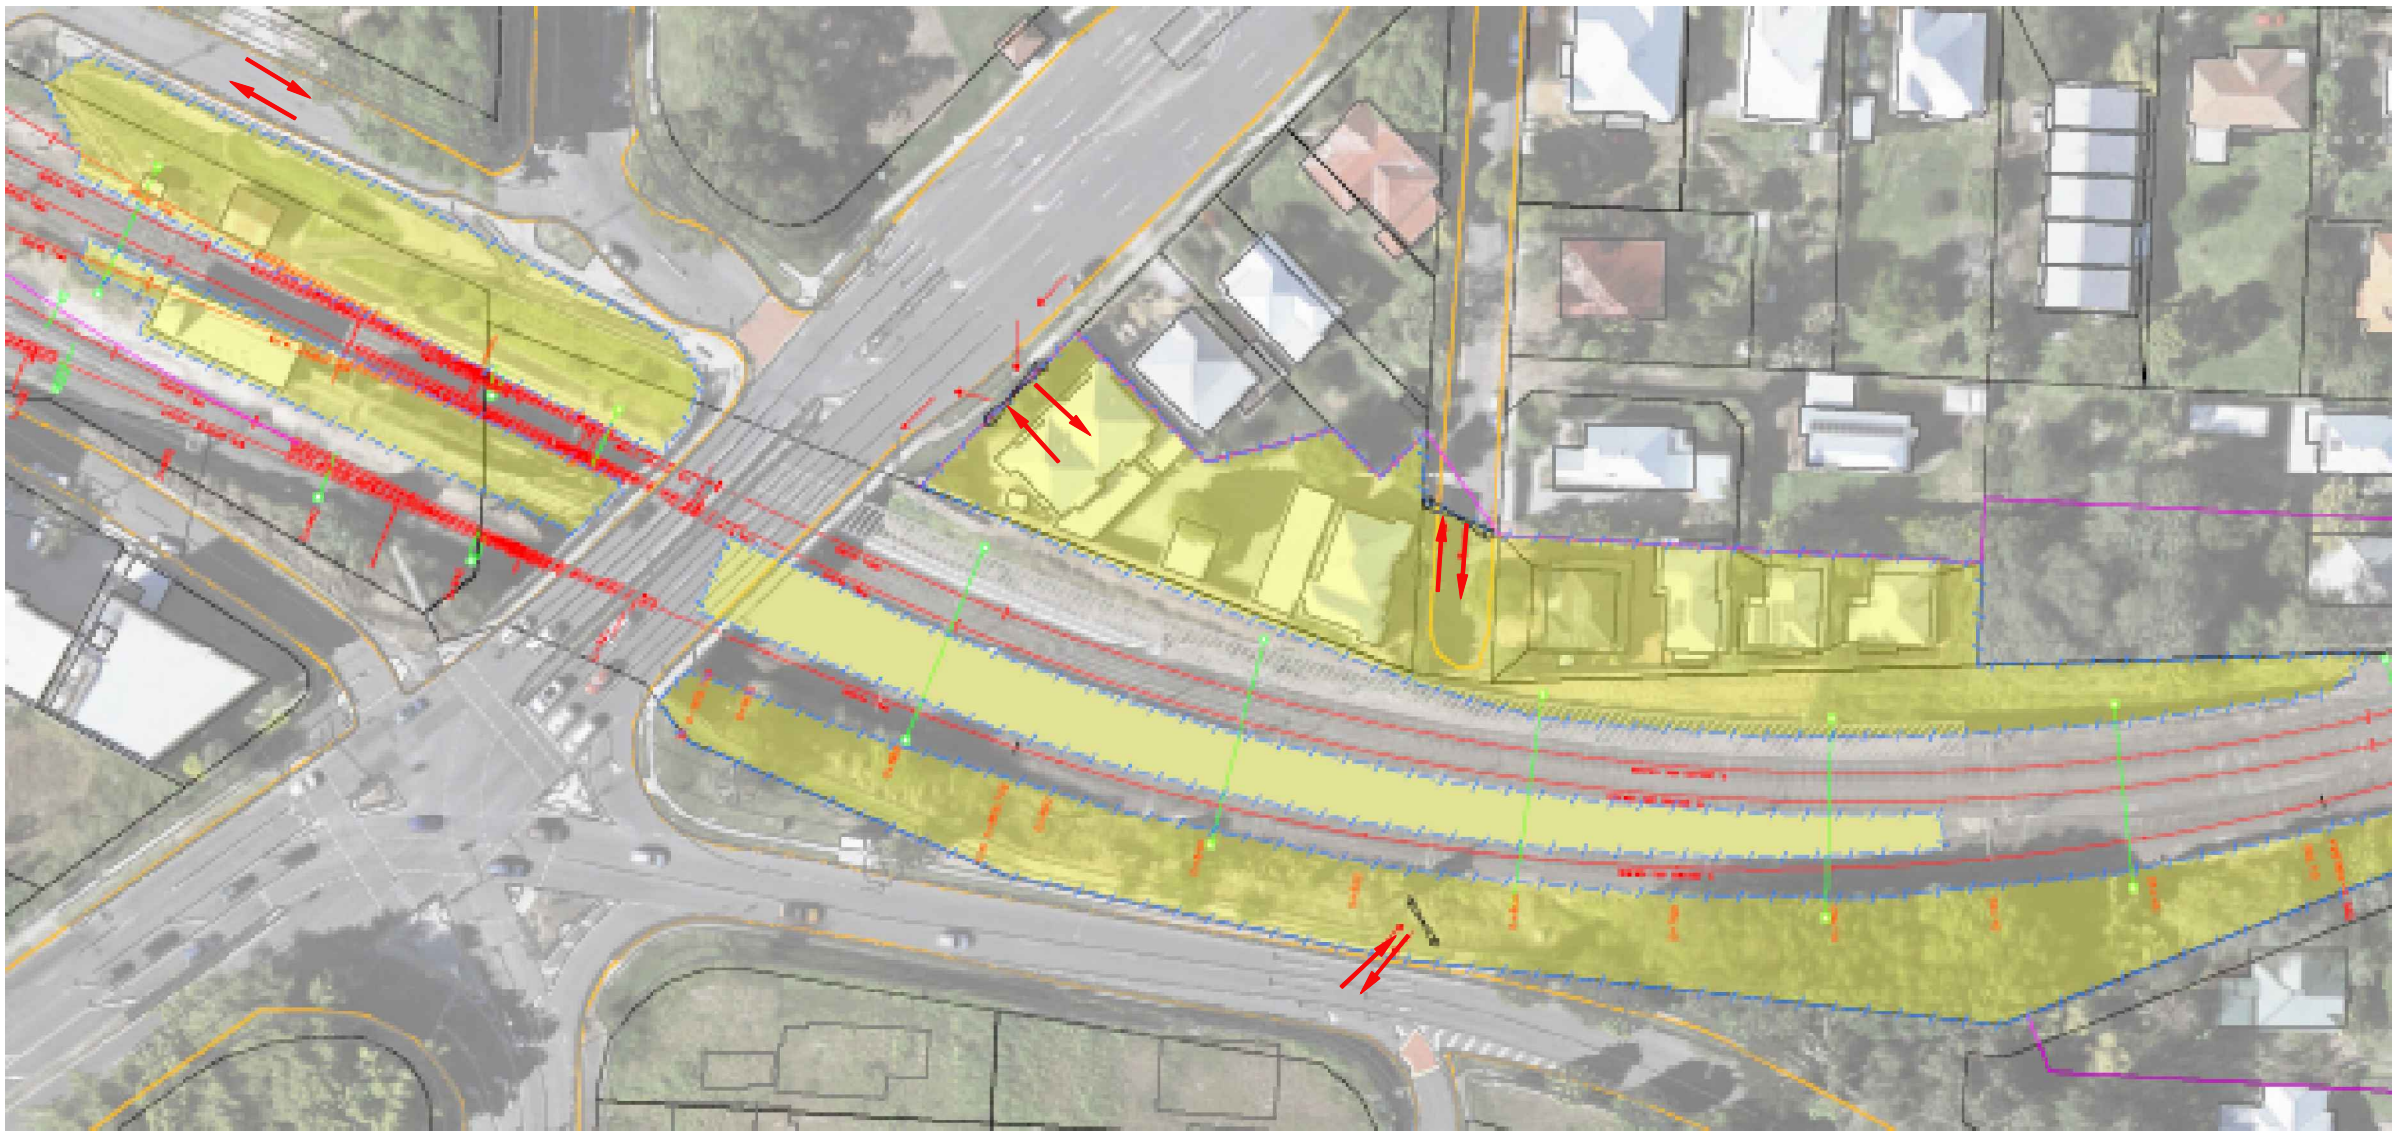

CRRDA Drg. No. CRR-0003-CD-GA-135

				Associated Job Nos	Survey Data		Scales	BRISBANE CITY					GENERAL CONSTRUCTION SITE PLANS SOUTHERN PORTAL								
					Datum	BCSG02		CROSS RIVER RAIL													
					Auxiliary Drg Nos	Horiz. Grid		REFERENCE DESIGN (CHANGED PROJECT)													
					Height Origin			Reference Points					Drawn	ENGINEERING CERTIFICATION (RPEQ)						Job No.	
				Survey Books				Dimensions shown in Metres except where shown otherwise	Preceding RP	Dist. to start of job (km)	From start to end of job	From end to Following RP		Following RP	ENG. AREA	NAME	SIGNATURE	NO.	DATE	Contract No.	
B MINOR REVISIONS TO R1PC4 ISSUE					29.04.19																
A R1PC4 ISSUE				24.04.19																	
Revisions/Descriptions				Certification	Date	Microfiled															
CAD FILES																					
		Through Chainage from																			