


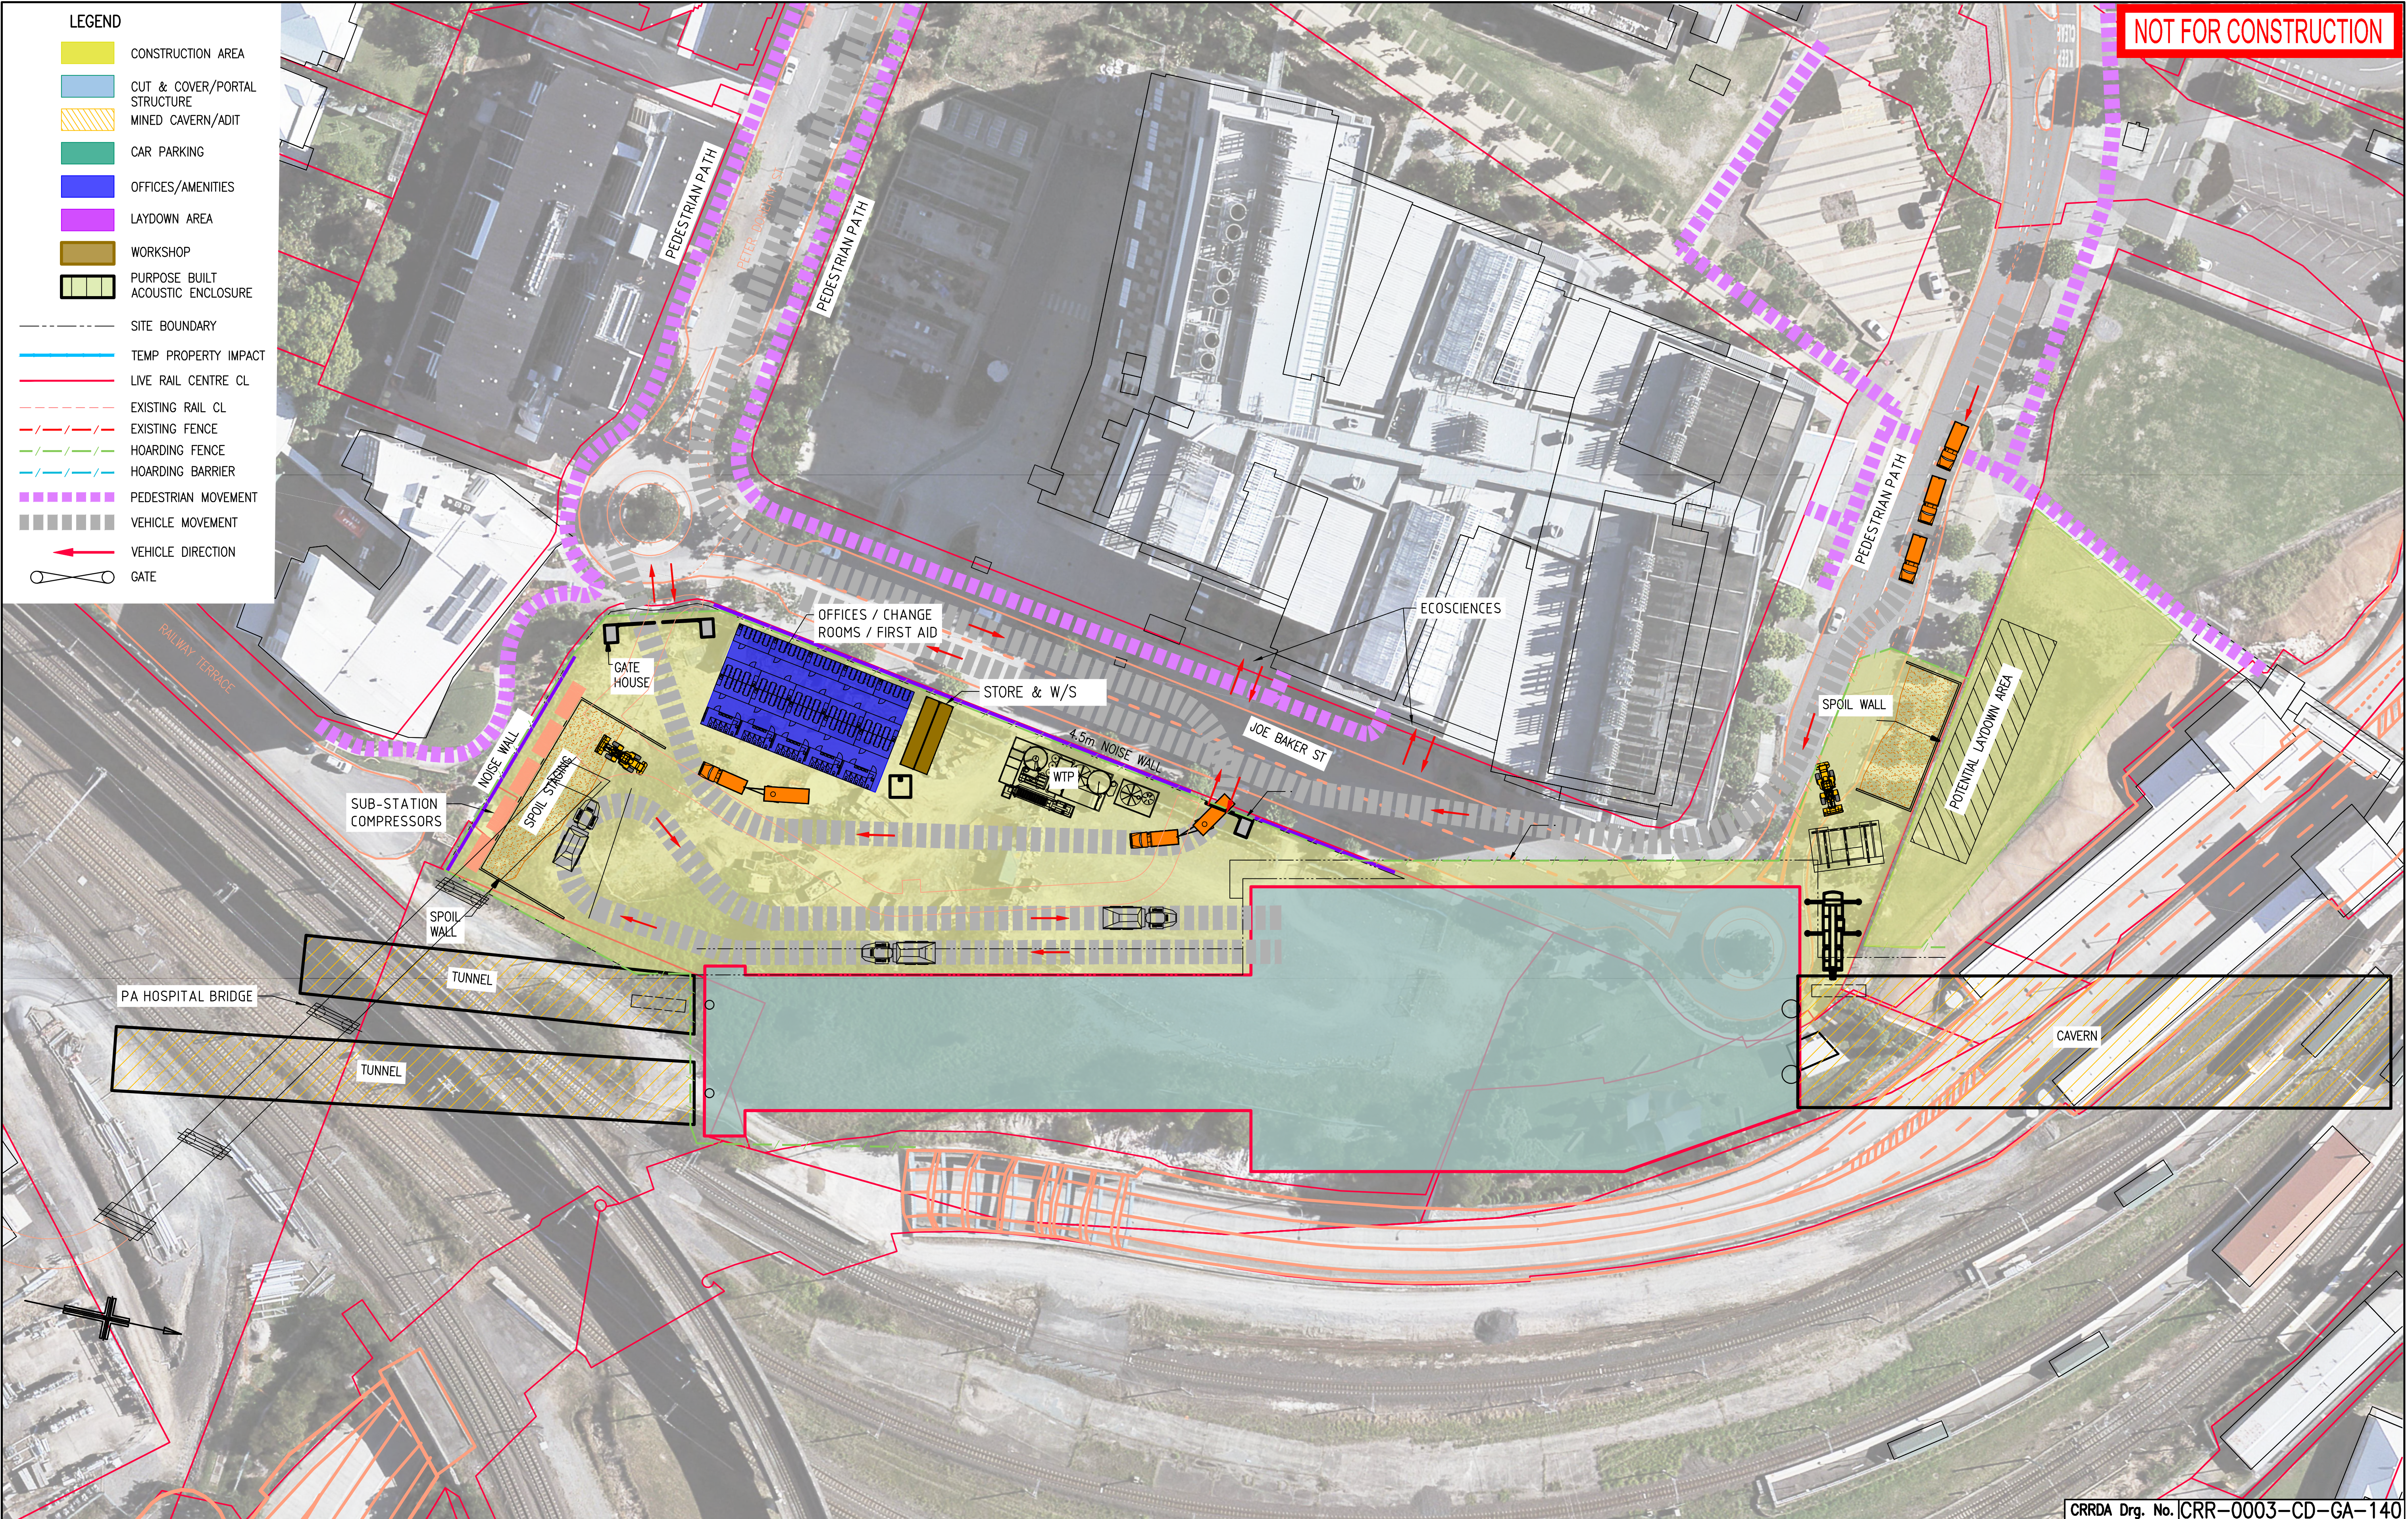

				Associated Job Nos		Survey Data		Scales		BRISBANE CITY CROSS RIVER RAIL REFERENCE DESIGN (CHANGED PROJECT)		GENERAL CONSTRUCTION SITE PLANS BOGGO ROAD STATION				CRRDA Drg. No. CRR-0003-CD-GA-140			
						Datum BCSG02													
				Auxiliary Drg Nos		Horiz. Grid				Reference Points		ENGINEERING CERTIFICATION (RPEQ)				Job No.			
B MINOR REVISIONS TO RIPC4 ISSUE						Height Origin				Preceding RP		ENG. AREA				Contract No.			
A RIPC4 ISSUE						Survey Books		Dimensions shown in Metres except where shown otherwise		Dist. to start of job (km)		NAME				Drawing No.		B	
Revisions/Descriptions				Certification		Date		Microfiled		From start to end of job		SIGNATURE				Series Number		of	
CAD FILES										Following RP		NO.						MRR_Detail (02/14)	
										Through Chainage from		DATE							