


NOT FOR CONSTRUCTION

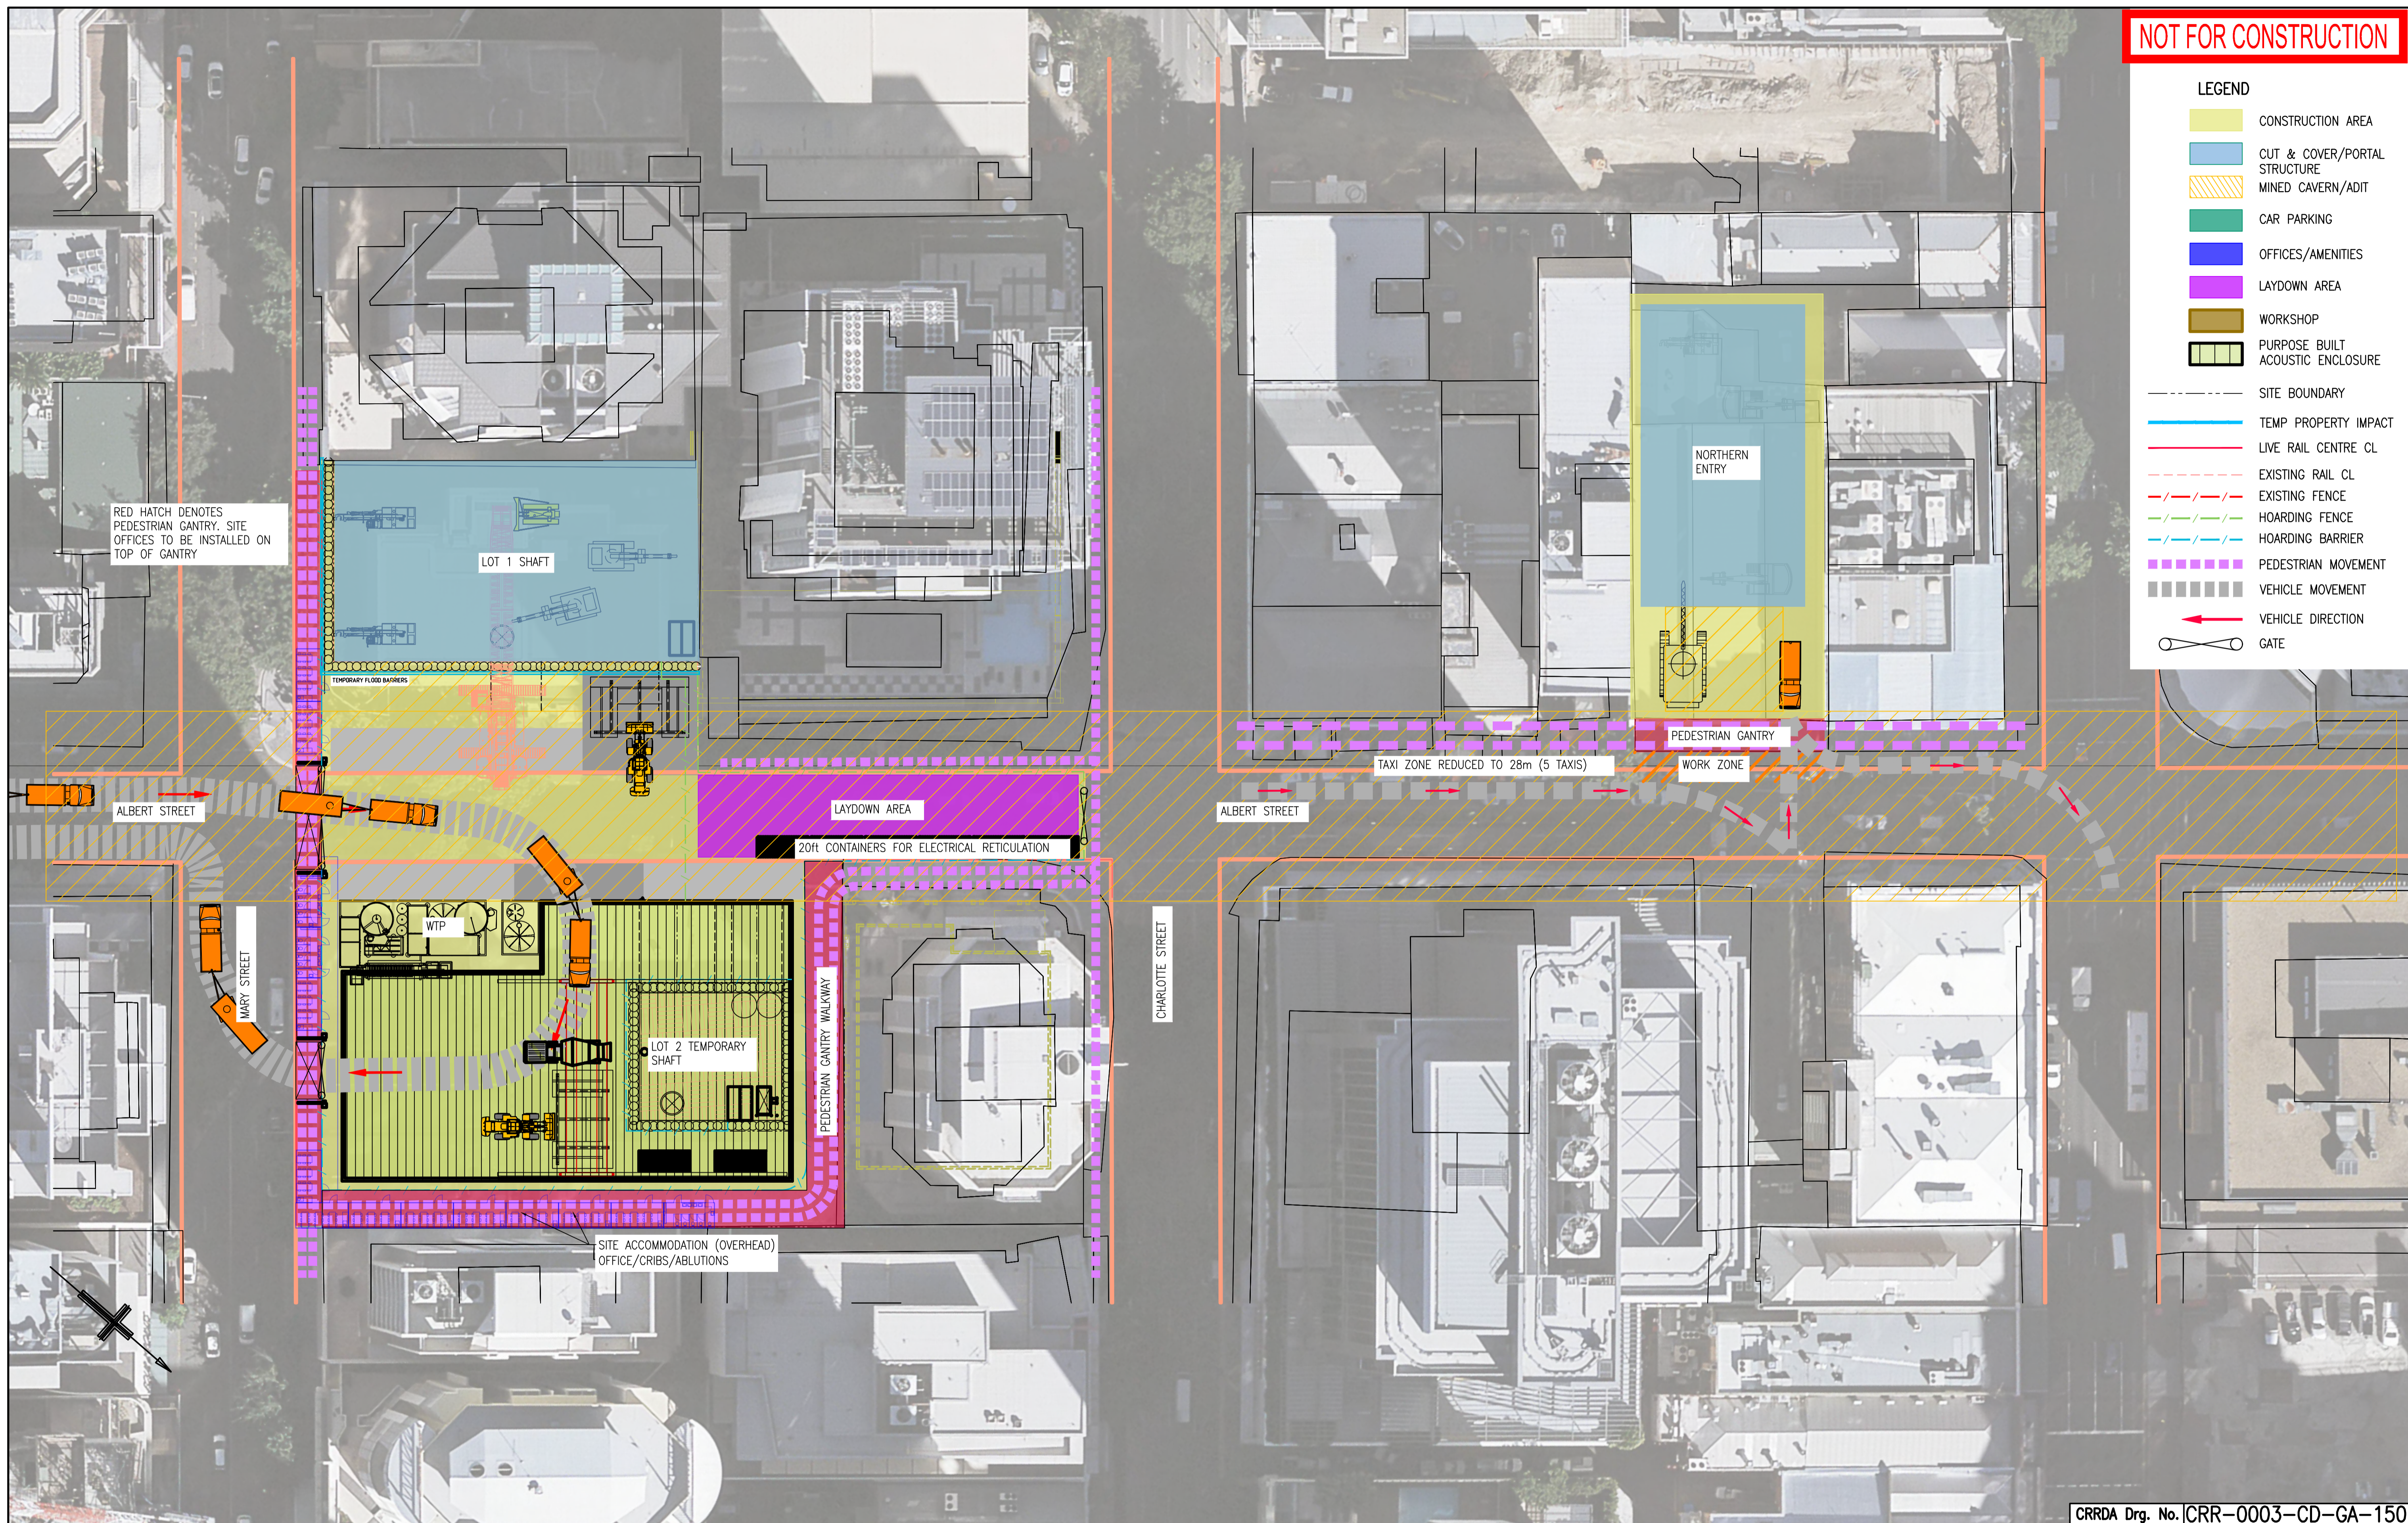

LEGEND

- CONSTRUCTION AREA
- CUT & COVER/PORTAL STRUCTURE
- MINED CAVERN/ADIT
- CAR PARKING
- OFFICES/AMENITIES
- LAYDOWN AREA
- WORKSHOP
- PURPOSE BUILT ACOUSTIC ENCLOSURE
- SITE BOUNDARY
- TEMP PROPERTY IMPACT
- LIVE RAIL CENTRE CL
- EXISTING RAIL CL
- EXISTING FENCE
- HOARDING FENCE
- HOARDING BARRIER
- PEDESTRIAN MOVEMENT
- VEHICLE MOVEMENT
- VEHICLE DIRECTION
- GATE

RED HATCH DENOTES PEDESTRIAN GENTRY. SITE OFFICES TO BE INSTALLED ON TOP OF GENTRY

TAXI ZONE REDUCED TO 28m (5 TAXIS)

WORK ZONE

LAYDOWN AREA

20ft CONTAINERS FOR ELECTRICAL RETICULATION

LOT 1 SHAFT

TEMPORARY FLOOD BARRIERS

NORTHERN ENTRY

PEDESTRIAN GENTRY

ALBERT STREET

MARY STREET

WTP

LOT 2 TEMPORARY SHAFT

PEDESTRIAN GENTRY WALKWAY

CHARLOTTE STREET

SITE ACCOMMODATION (OVERHEAD) OFFICE/CRIBS/ABLUTIONS

CRRDA Drg. No. CRR-0003-CD-GA-150

				Associated Job Nos		Survey Data		Scales		BRISBANE CITY CROSS RIVER RAIL REFERENCE DESIGN (CHANGED PROJECT)					GENERAL CONSTRUCTION SITE PLANS ALBERT STREET STATION								
				Datum		BCSG02																	
				Auxiliary Drg Nos		Horiz. Grid																	
				Height Origin																			
				Survey Books																			
				Dimensions shown in Metres except where shown otherwise																			
				Through Chainage from																			
				Reference Points																			
				Preceding RP		Dist. to start of job (km)		From start to end of job		From end to Following RP													
				Drawn																			
				Designed																			
				ENGINEERING CERTIFICATION (RPEQ)																			
				ENG. AREA		NAME		SIGNATURE		NO.		DATE											
				Job No.																			
				Contract No.																			
				Drawing No.																			
				Series Number																			
				CAD FILES																			