




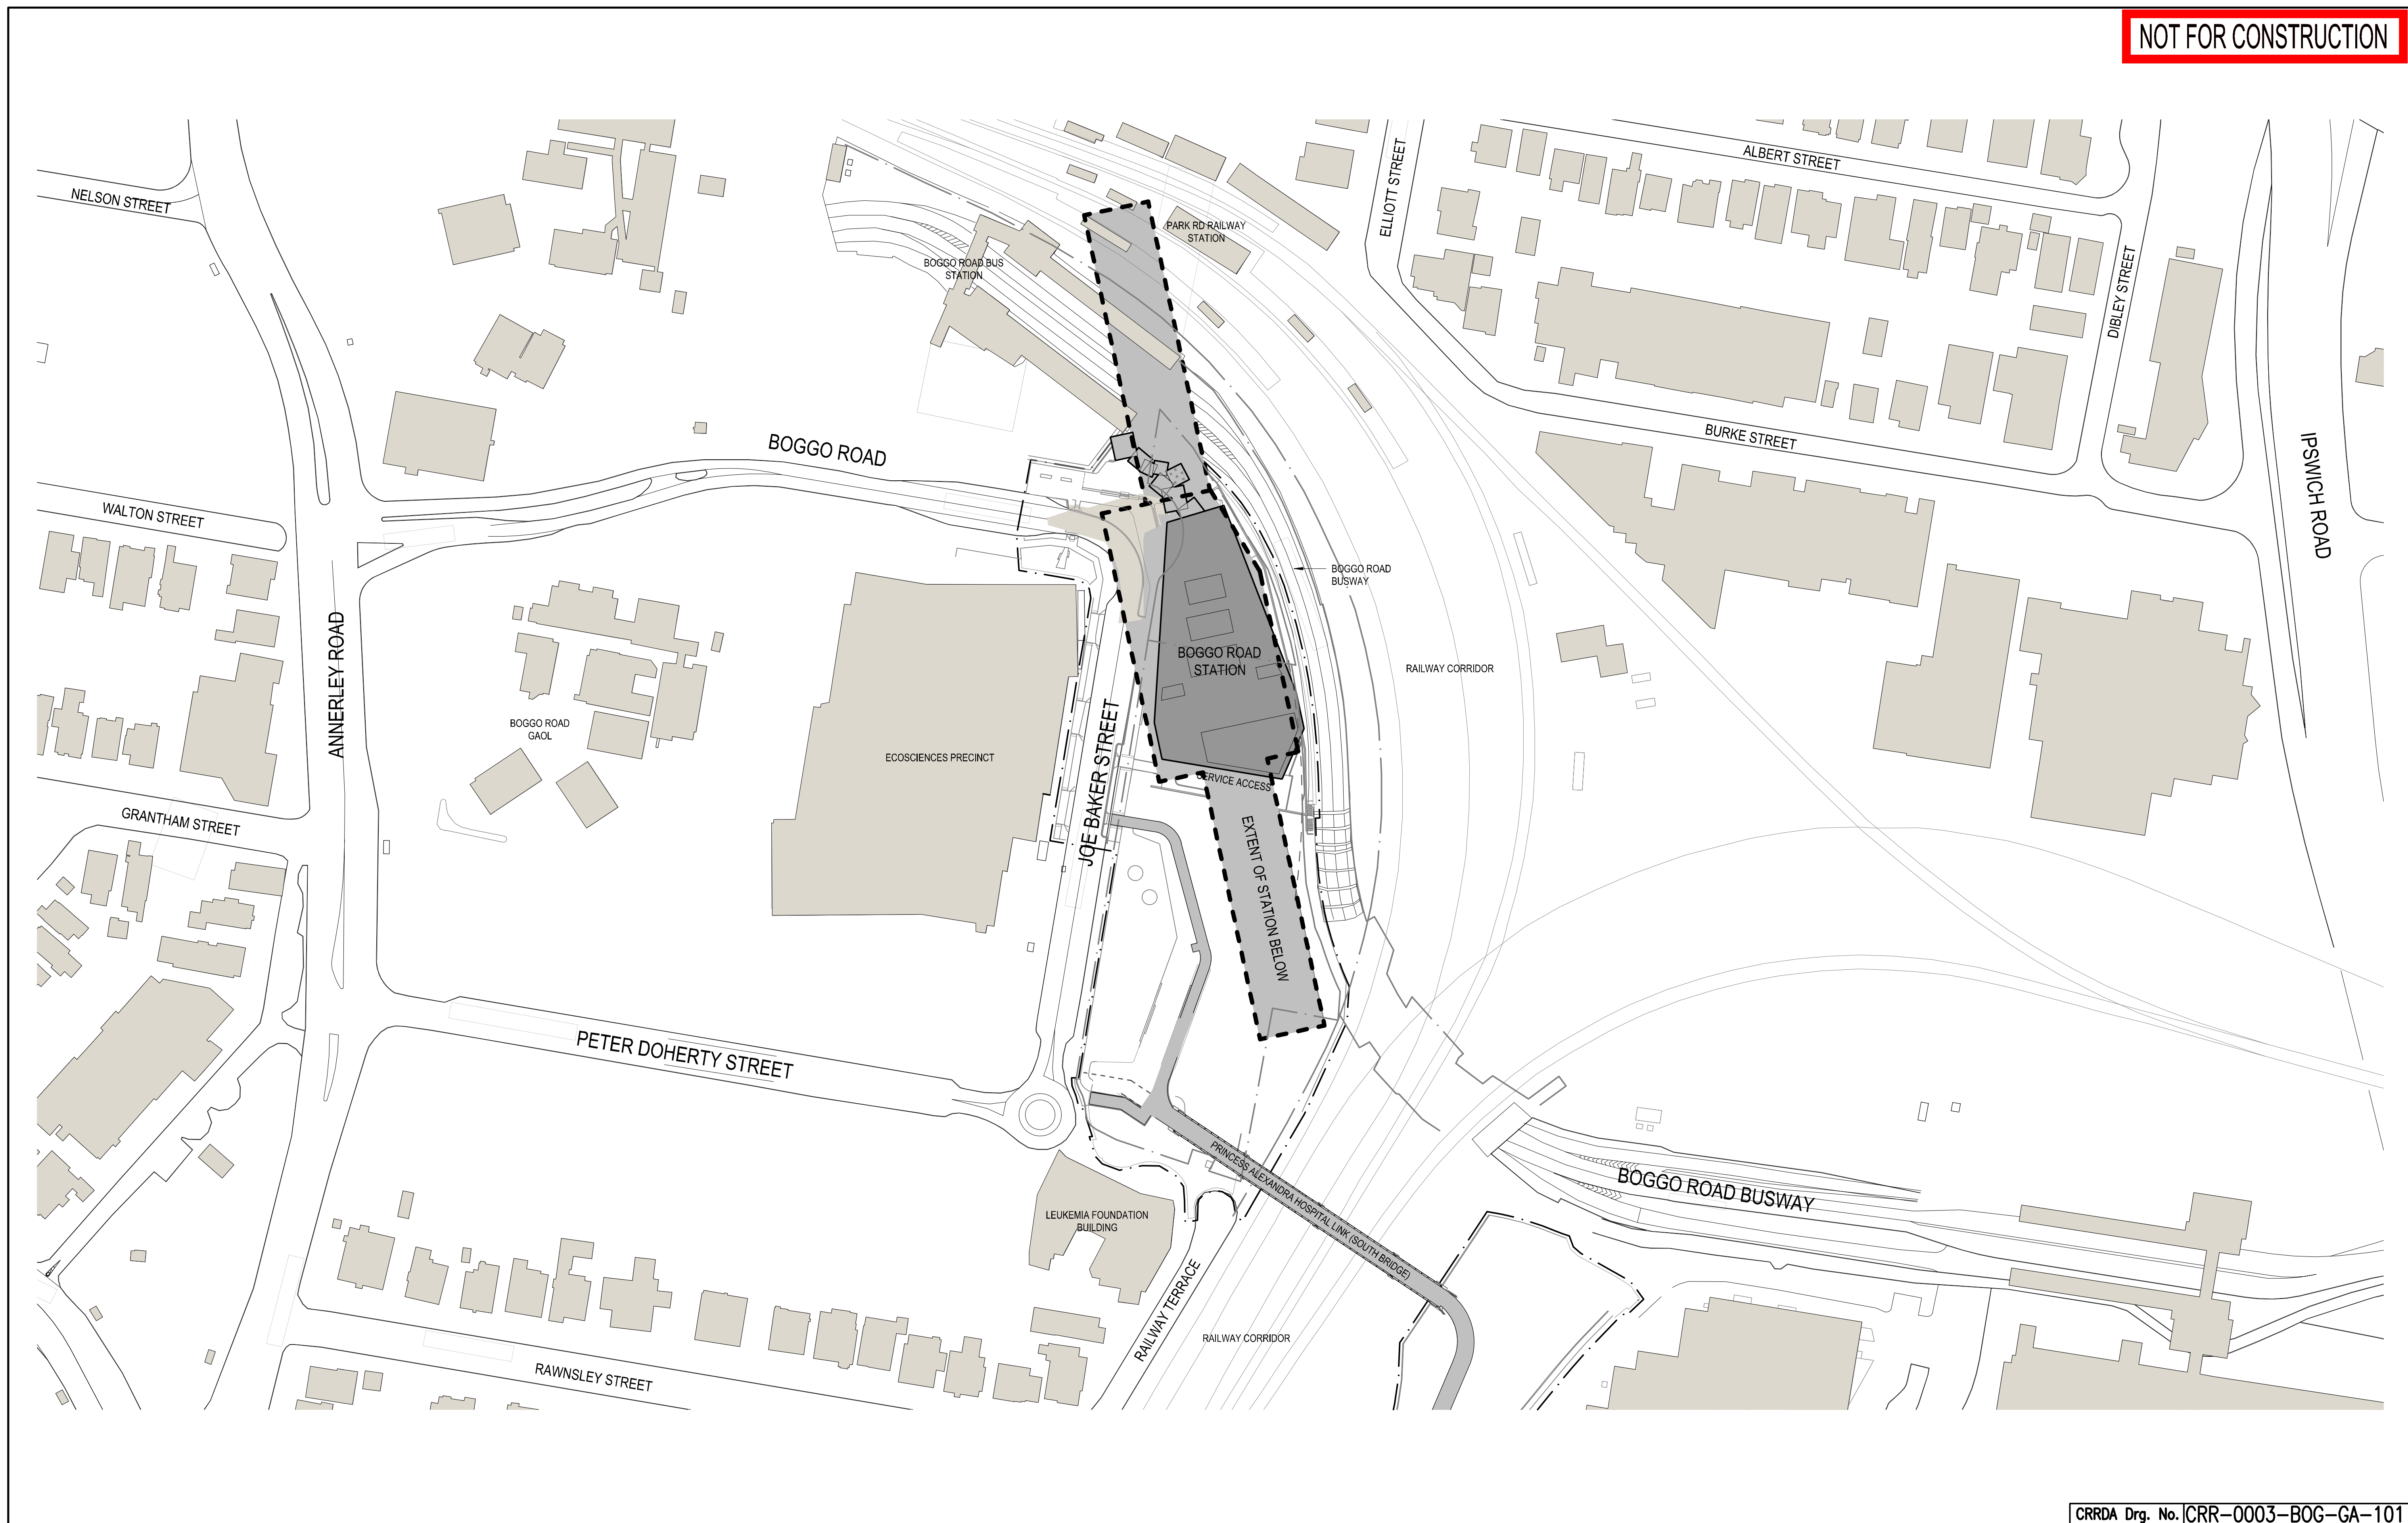


				Associated Job Nos		Survey Data		Scales		BRISBANE CITY CROSS RIVER RAIL REFERENCE DESIGN (CHANGED PROJECT)				BOGGO ROAD STATION SITE PLAN																							
						Datum															BCSG02																
				Auxiliary Drg Nos		Horiz. Grid						Reference Points		Drawn		ENGINEERING CERTIFICATION (RPEQ)					Job No.																
						Height Origin						Preceding RP				Dist. to start of job (km)		From start to end of job		From end to Following RP		Following RP		ENG. AREA		NAME		SIGNATURE		NO.		DATE		Contract No.			
B MINOR REVISIONS TO RfPC4 ISSUE						29.04.19																										Drawing No.		B			
A RfPC4 ISSUE						24.04.19																										Series Number		of		MRR_Detail (02/14)	
Revisions/Descriptions						Certification		Date		Microfiled		Survey Books		Dimensions shown in metres except where shown otherwise		Through Chainage from																					
CAD FILES		CRR-0003-BOG-GA-101.dwg												Last Modified :- May 01, 2019 - 3:41PM																							

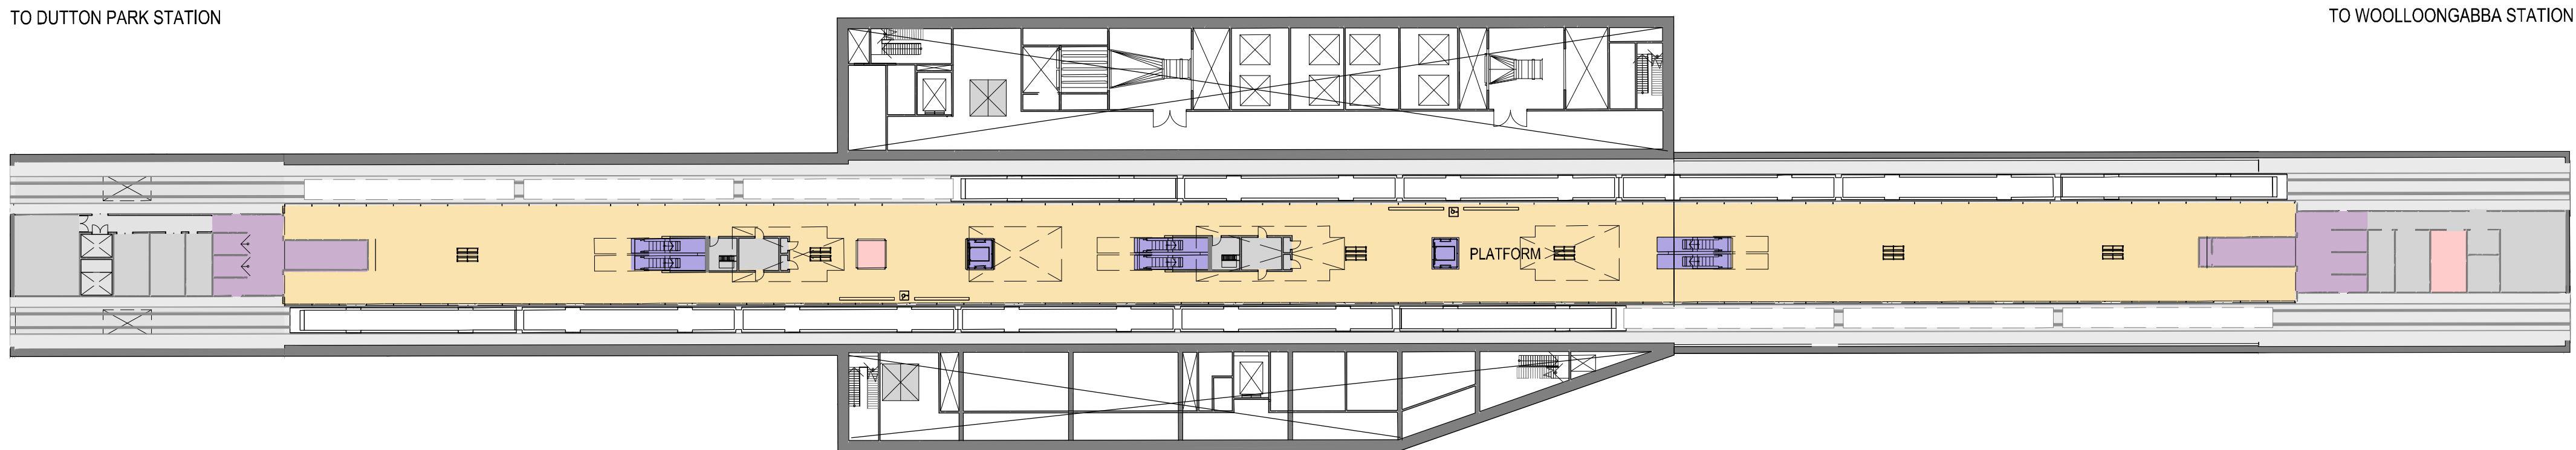


LEGEND									
01_PASSENGER OCCUPIABLE PLATFORM AREAS	02_ENTRIES, PAID & NON-PAID CIRCULATION AREAS & CONCOURSES	03_PUBLIC STATION AMENITIES	04_ACTIVE VERTICAL TRANSPORT, FRONT OF HOUSE & BACK OF HOUSE	05_EMERGENCY EGRESS	06_CUSTOMER CENTRE & CONTROL ROOMS	07_SECURITY	08_QUEENSLAND RAIL STAFF ACCOMMODATION	09_RETAIL	10_PERMANENT WAY
							11_ENGINEERING PLANT, PLANT & EQUIPMENT ROOMS	12_PROJECT CO SPACES	13_RIS ALLIANCE SPACES

						Associated Job Nos	Survey Data		Scales	BRISBANE CITY					BOGGO ROAD STATION PLATFORM PLANS							
							Datum	BCSG02		CROSS RIVER RAIL												
							REFERENCE DESIGN (CHANGED PROJECT)															
					Auxiliary Drg Nos		Horiz. Grid			Reference Points					Drawn	ENGINEERING CERTIFICATION (RPEQ)					Job No.	
B	MINOR REVISIONS TO RfPC4 ISSUE			29.04.19				Height Origin			Preceding RP	Dist. to start of job (km)	From start to end of job	From end to Following RP		Following RP	ENG. AREA	NAME	SIGNATURE	NO.	DATE	Contract No.
A	RfPC4 ISSUE			24.04.19			Survey Books		Dimensions shown in metres except where shown otherwise					Designed							Drawing No.	
Revisions/Descriptions																			Series Number	of		
																			MRR_Detail (02/14)			
CAD FILES		CRR-0003-BOG-GA-102.dwg					Last Modified :- Apr 29, 2019 - 3:58PM					Through Chainage from										

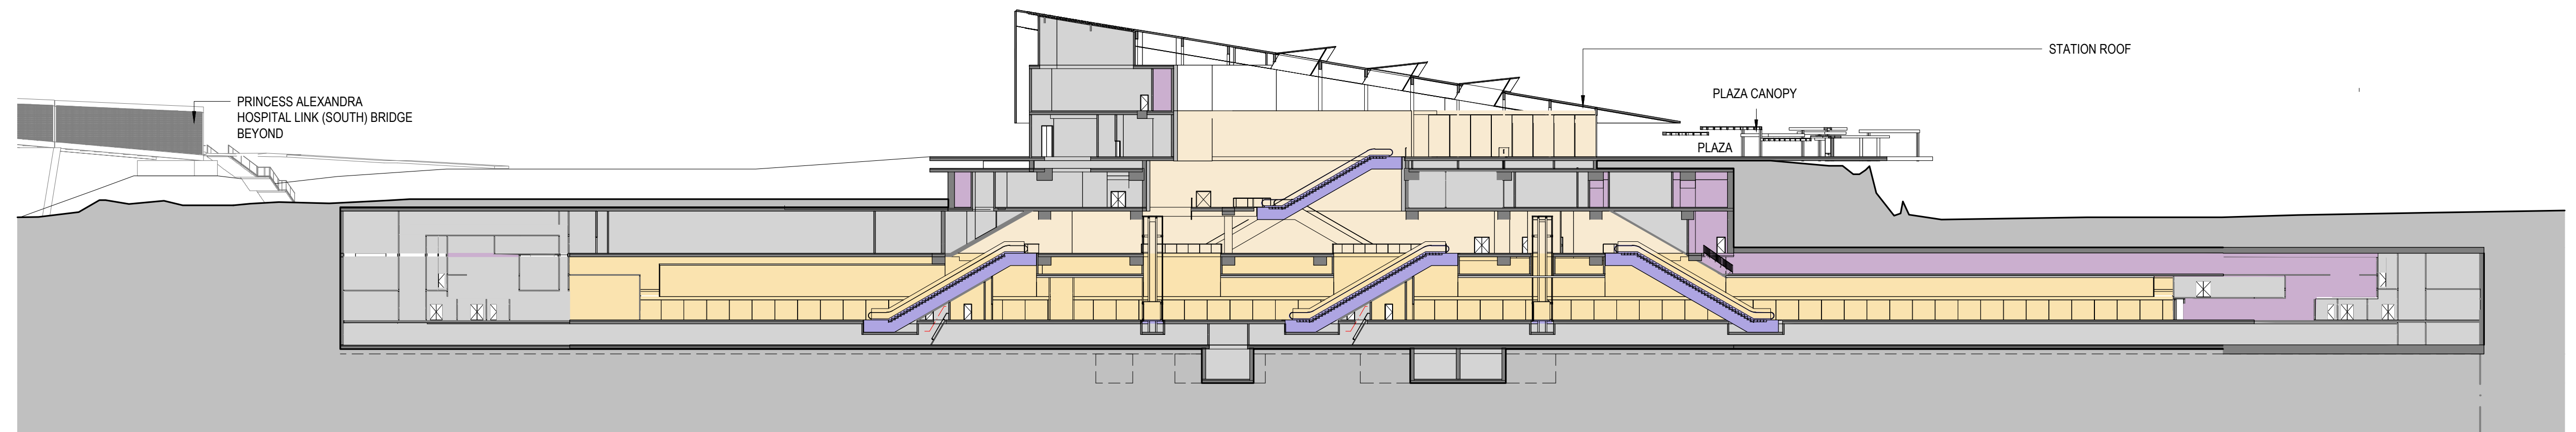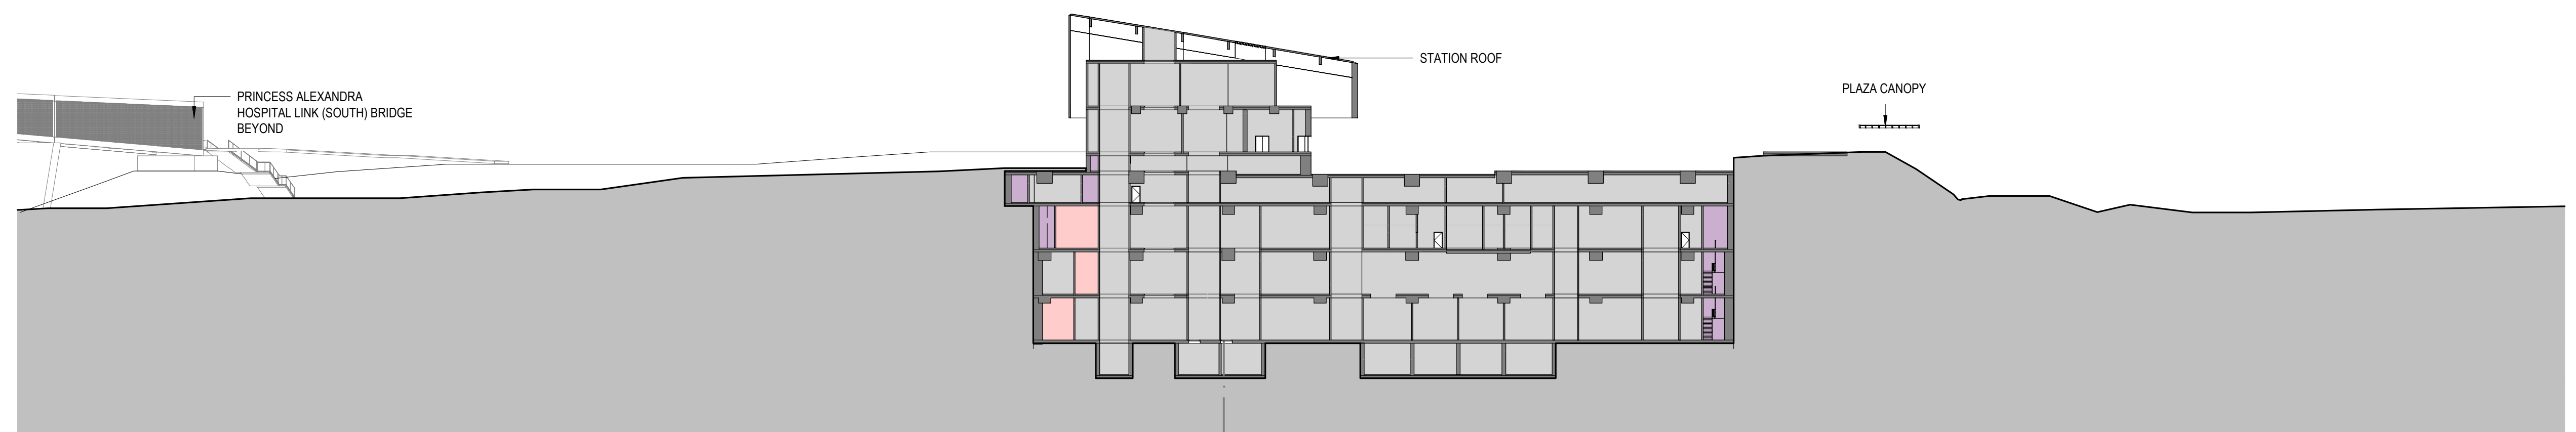


LEGEND	
01_PASSENGER OCCUPIABLE PLATFORM AREAS	07_SECURITY
02_ENTRIES, PAID & NON-PAID CIRCULATION AREAS & CONCOURSES	08_QUEENSLAND RAIL STAFF ACCOMMODATION
03_PUBLIC STATION AMENITIES	09_RETAIL
04_ACTIVE VERTICAL TRANSPORT, FRONT OF HOUSE & BACK OF HOUSE	10_PERMANENT WAY
05_EMERGENCY EGRESS	11_ENGINEERING PLANT, PLANT & EQUIPMENT ROOMS
06_CUSTOMER CENTRE & CONTROL ROOMS	12_PROJECT CO SPACES
	13_RIS ALLIANCE SPACES

										CRRDA Drg. No. CRR-0003-BOG-GA-103																							
					Associated Job Nos		Survey Data		Scales		BRISBANE CITY					BOGGO ROAD STATION SECTIONS										Job No.							
							Datum				BCSG02		CROSS RIVER RAIL													Contract No.							
							Auxiliary Drg Nos				Horiz. Grid		REFERENCE DESIGN (CHANGED PROJECT)													Drawing No.		B					
											Height Origin															Series Number		of					
B MINOR REVISIONS TO RfPC4 ISSUE													Reference Points					Drawn		ENGINEERING CERTIFICATION (RPEQ)										MRR_Detail (02/14)			
											Preceding RP					Dist. to start of job (km)		From start to end of job		From end to Following RP		Following RP		ENG. AREA		NAME		SIGNATURE		NO.		DATE	
A RfPC4 ISSUE																																	
Revisions/Descriptions											Survey Books					Dimensions shown in metres except where shown otherwise																	
CAD FILES		CRR-0003-BOG-GA-103.dwg									Last Modified :- Apr 29, 2019 - 3:57PM					Through Chainage from																	



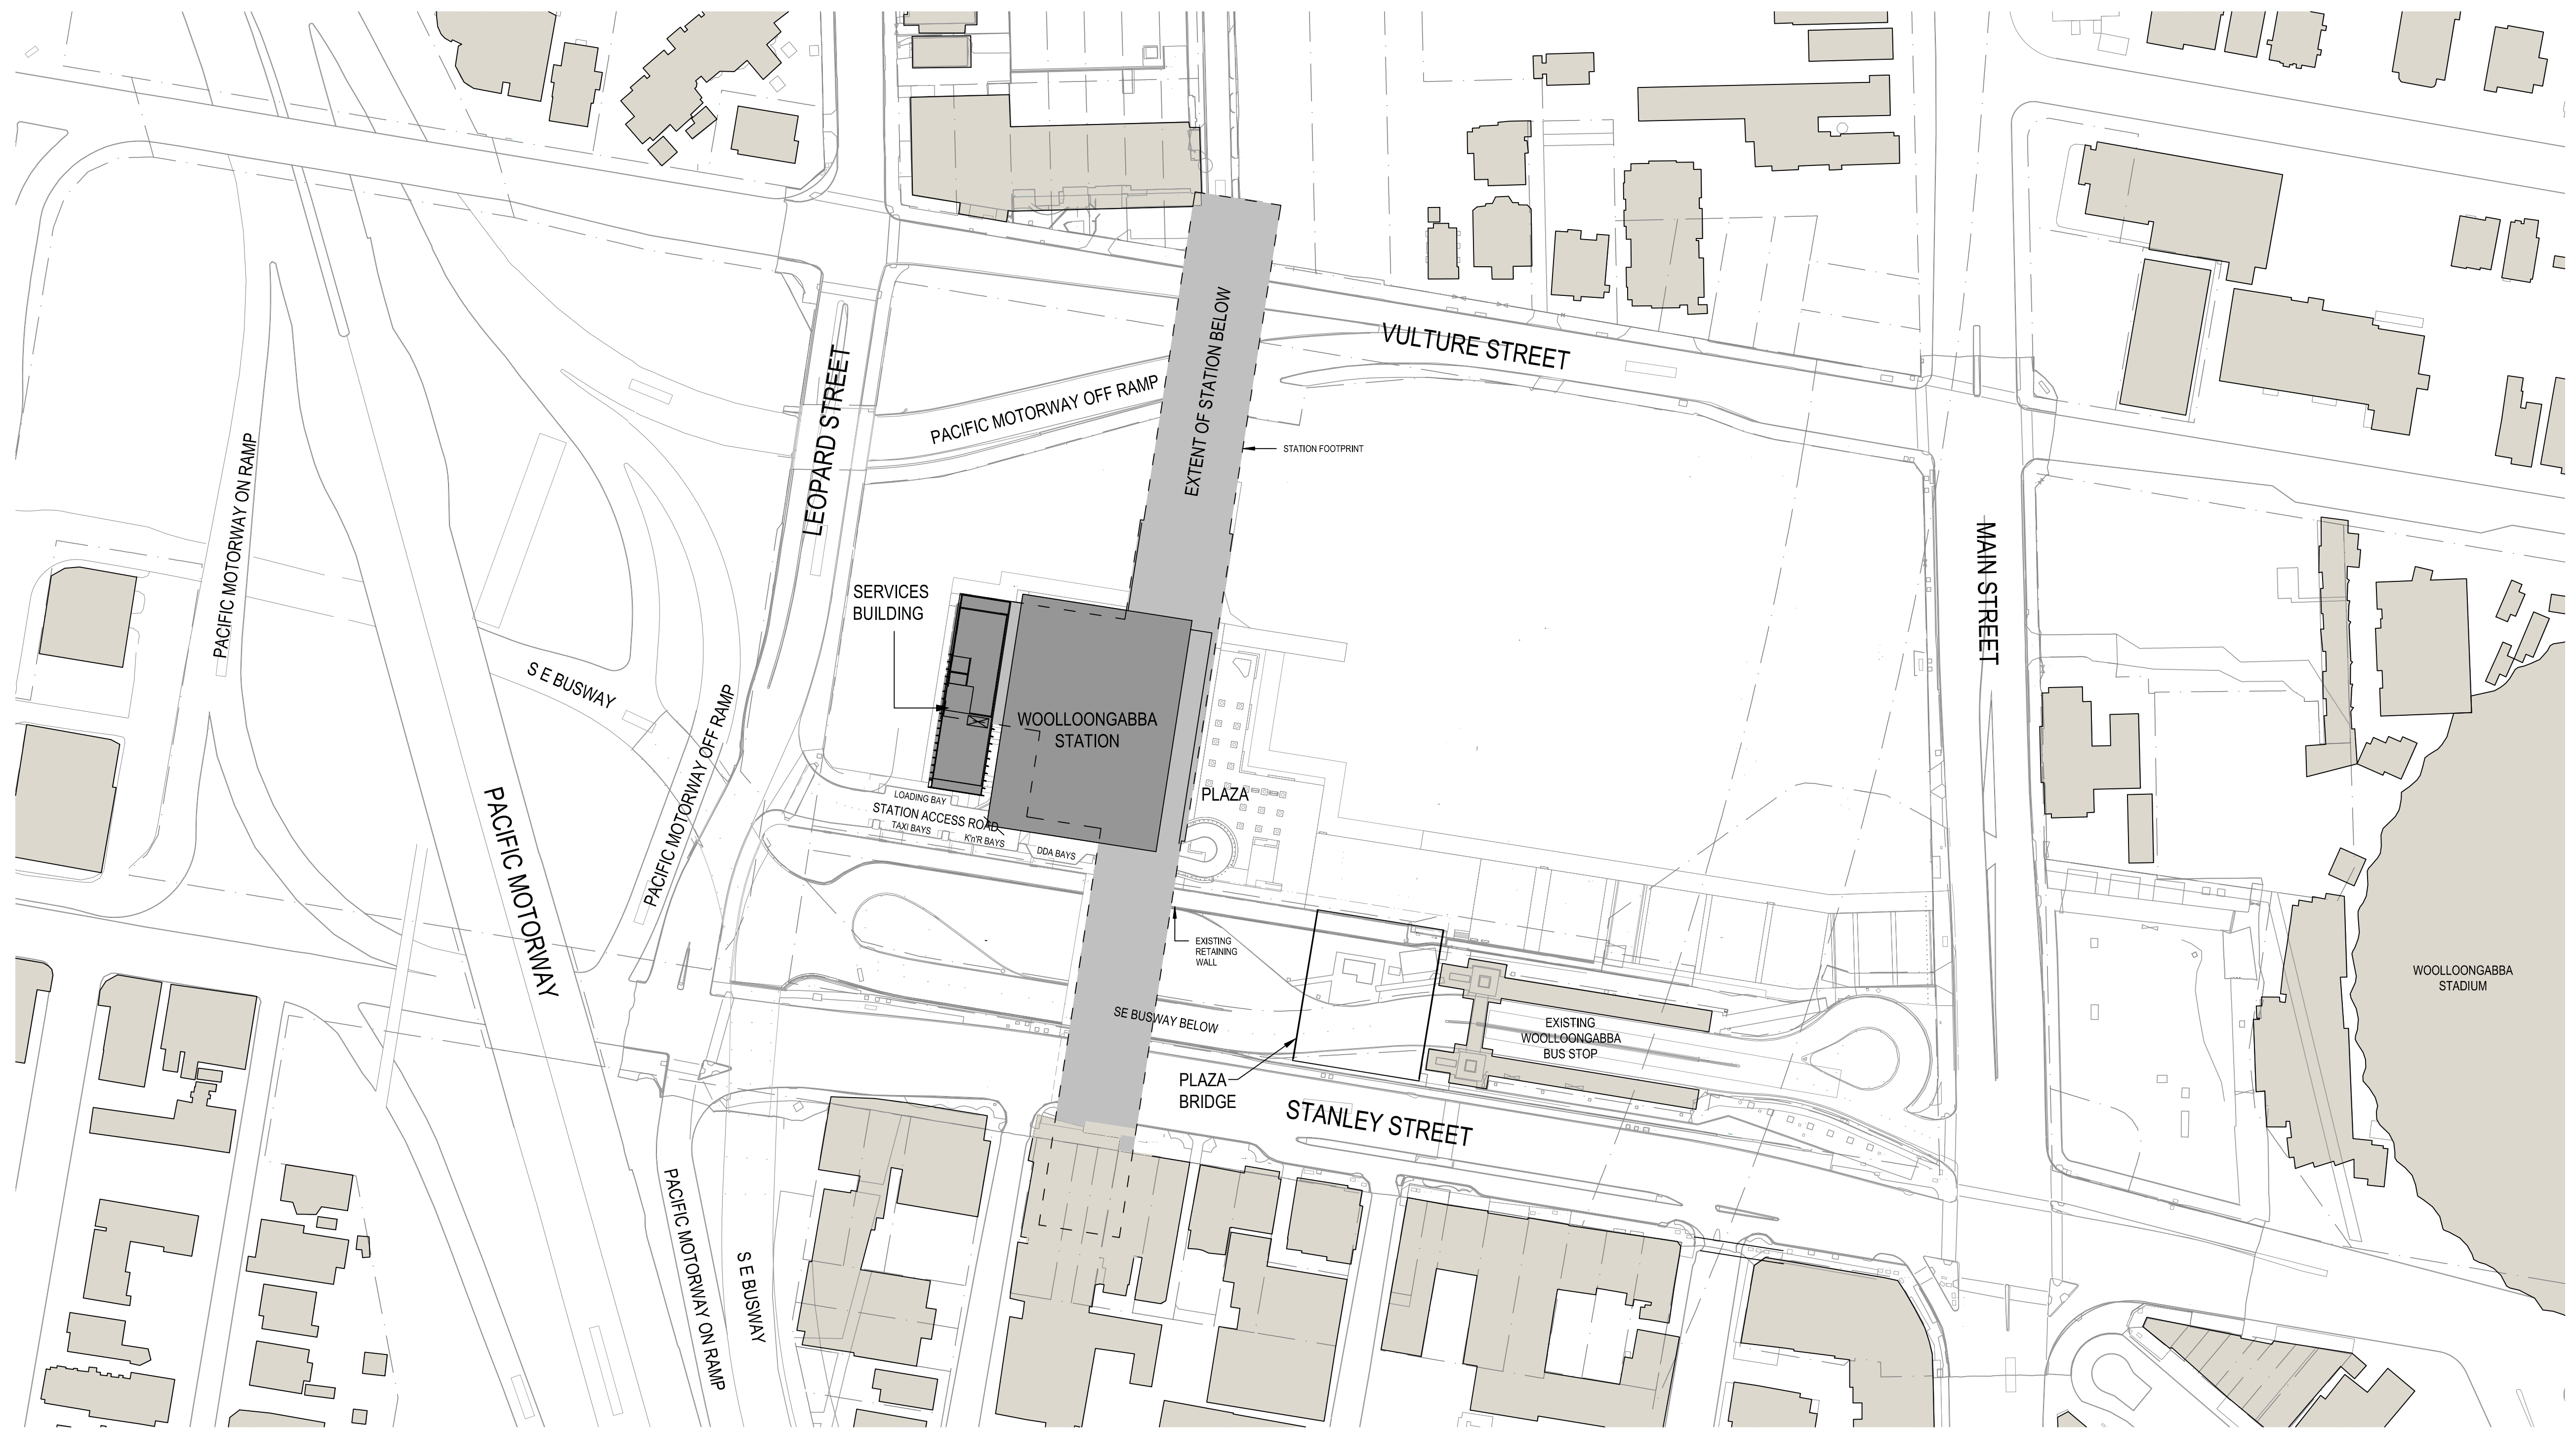


										CRRDA Drg. No. CRR-0003-WOL-GA-101																											
				Associated Job Nos		Survey Data		Scales		BRISBANE CITY				WOOLLOONGABBA STATION SITE PLAN																							
						Datum				BCSG02		CROSS RIVER RAIL																									
				Auxiliary Drg Nos		Horiz. Grid						REFERENCE DESIGN (CHANGED PROJECT)																									
						Height Origin						Reference Points																									
B MINOR REVISIONS TO RfPC4 ISSUE														Drawn		ENGINEERING CERTIFICATION (RPEQ)						Job No.															
A RfPC4 ISSUE														Preceding RP		Dist. to start of job (km)		From start to end of job		From end to Following RP		Following RP		ENG. AREA		NAME		SIGNATURE		NO.		DATE		Contract No.			
Revisions/Descriptions				Certification		Date		Microfiled		Survey Books		Dimensions shown in metres except where shown otherwise						Designed								Drawing No.		B		Series Number		of					
CAD FILES		CRR-0003-WOL-GA-101.dwg																																MRR_Detail (02/14)			

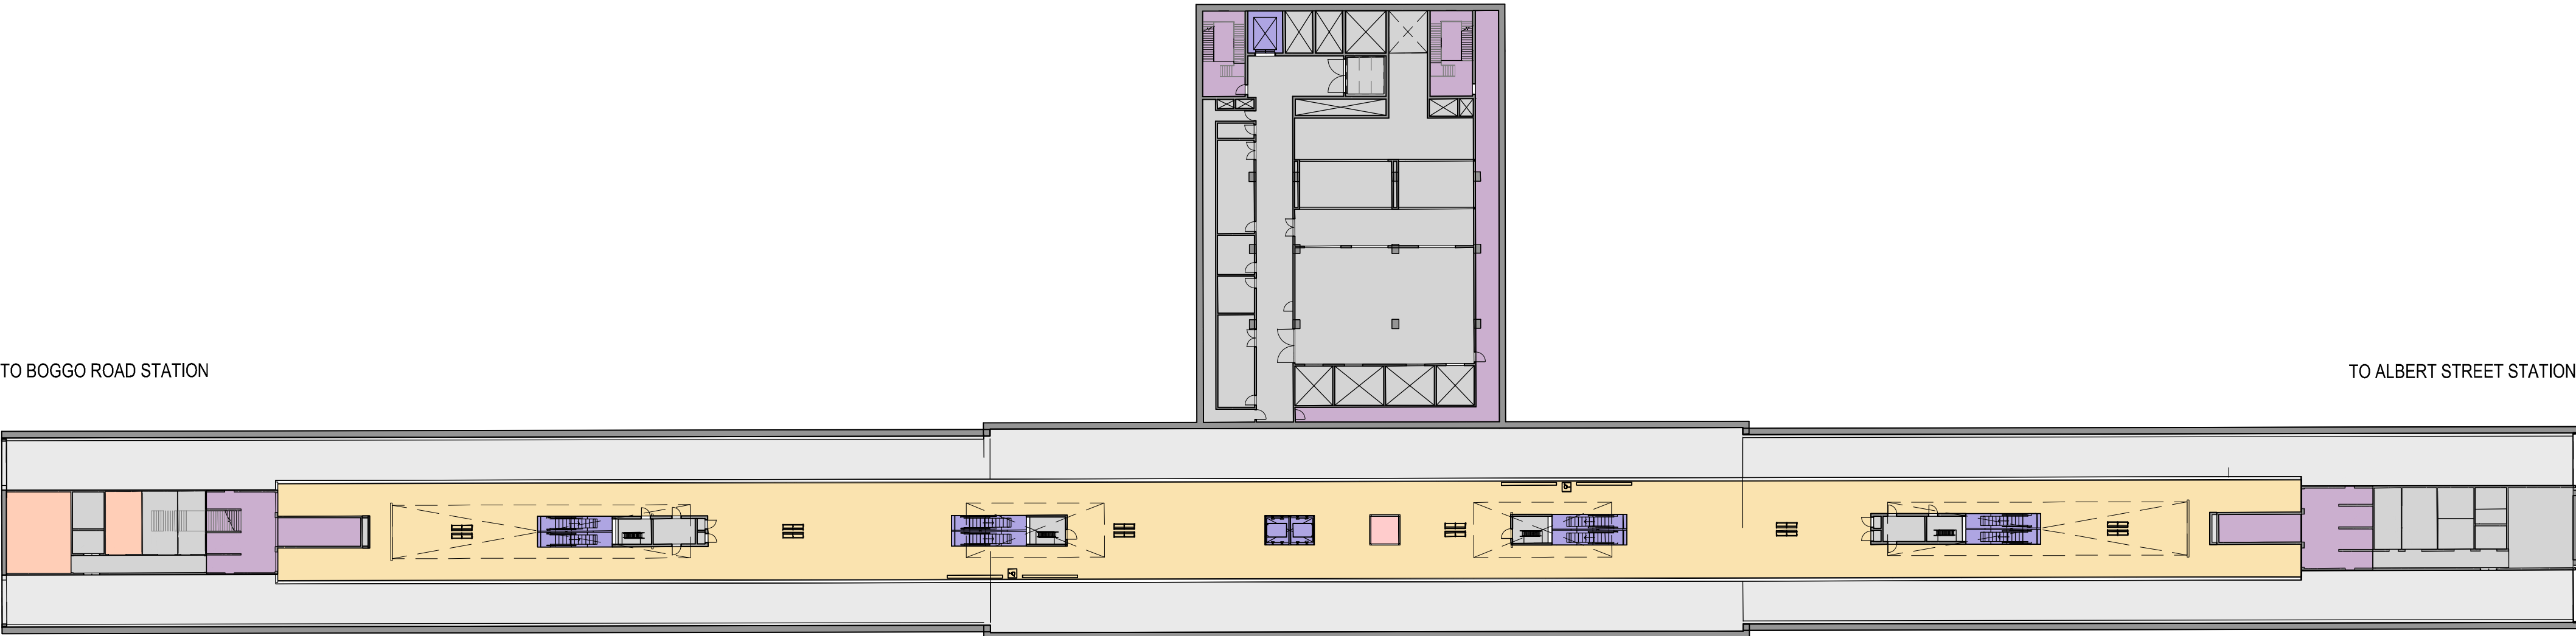


LEGEND	
01_PASSENGER OCCUPIABLE PLATFORM AREAS	07_SECURITY
02_ENTRIES, PAID & NON-PAID CIRCULATION AREAS & CONCOURSES	08_QUEENSLAND RAIL STAFF ACCOMMODATION
03_PUBLIC STATION AMENITIES	09_RETAIL
04_ACTIVE VERTICAL TRANSPORT, FRONT OF HOUSE & BACK OF HOUSE	10_PERMANENT WAY
05_EMERGENCY EGRESS	11_ENGINEERING PLANT, PLANT & EQUIPMENT ROOMS
06_CUSTOMER CENTRE & CONTROL ROOMS	12_PROJECT CO SPACES
	13_RIS ALLIANCE SPACES

										CRRDA Drg. No. CRR-0003-WOL-GA-102												
					Associated Job Nos	Survey Data		Scales	BRISBANE CITY					WOOLLOONGABBA STATION PLATFORM PLAN								
						Datum	BCSG02		CROSS RIVER RAIL													
					Auxiliary Drg Nos	Horiz. Grid	REFERENCE DESIGN (CHANGED PROJECT)															
						Height Origin	Reference Points					Drawn	ENGINEERING CERTIFICATION (RPEQ)					Job No.				
B MINOR REVISIONS TO RfPC4 ISSUE						29.04.19	Preceding RP		Dist. to start of job (km)	From start to end of job	From end to Following RP		Following RP	ENG. AREA	NAME	SIGNATURE	NO.	DATE			Contract. No.	
A RfPC4 ISSUE					24.04.19	Survey Books	Dimensions shown in metres except where shown otherwise					Designed						Drawing No.		B		
Revisions/Descriptions					Certification	Date	Microfiled											Series Number		of		
CAD FILES		CRR-0003-WOL-GA-102.dwg			Last Modified :- Apr 29, 2019 - 4:10PM					Through Chainage from										MRR_Detail (02/14)		

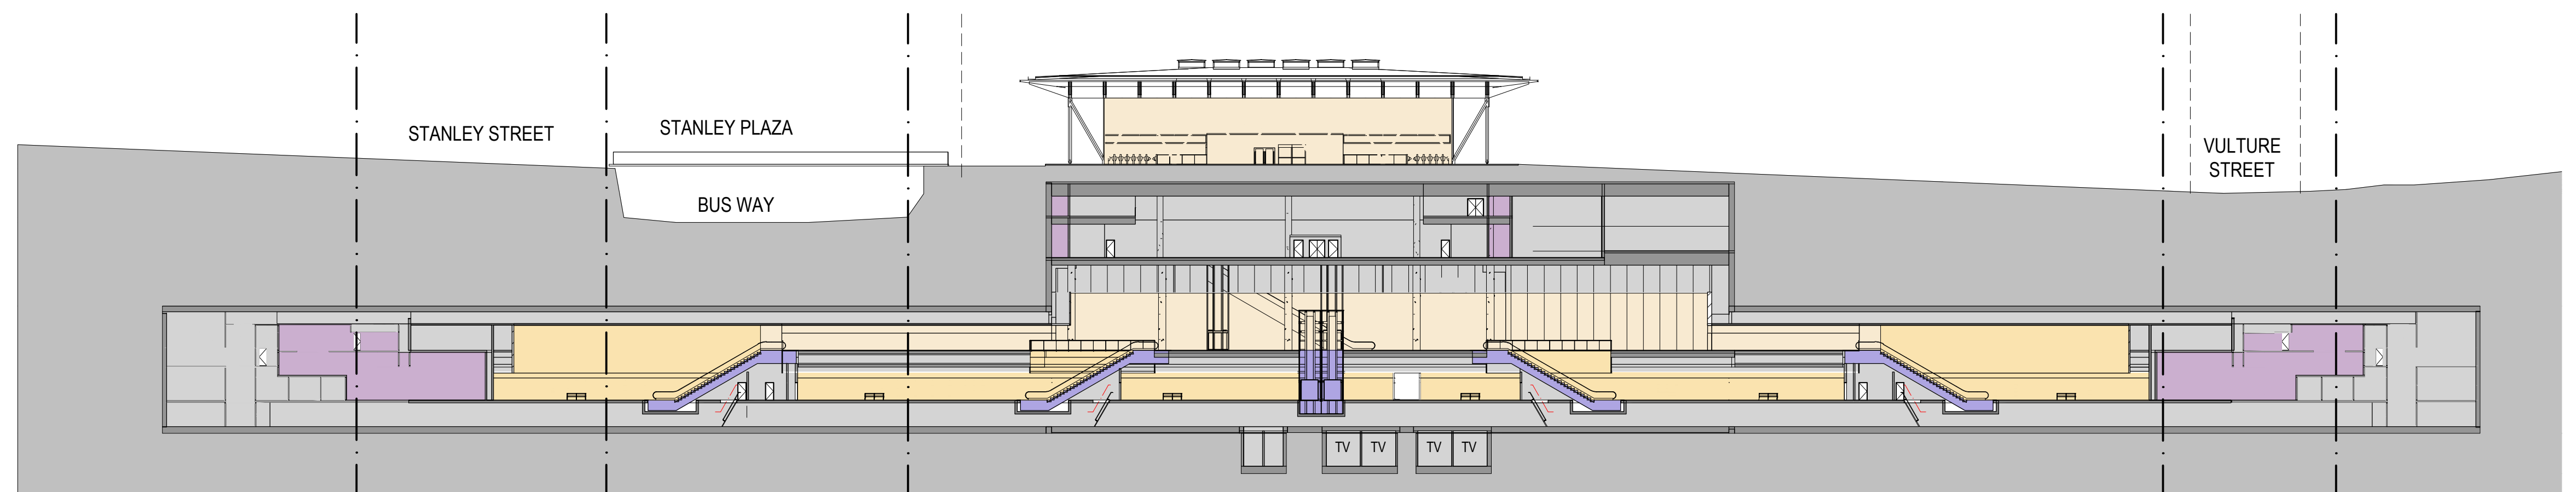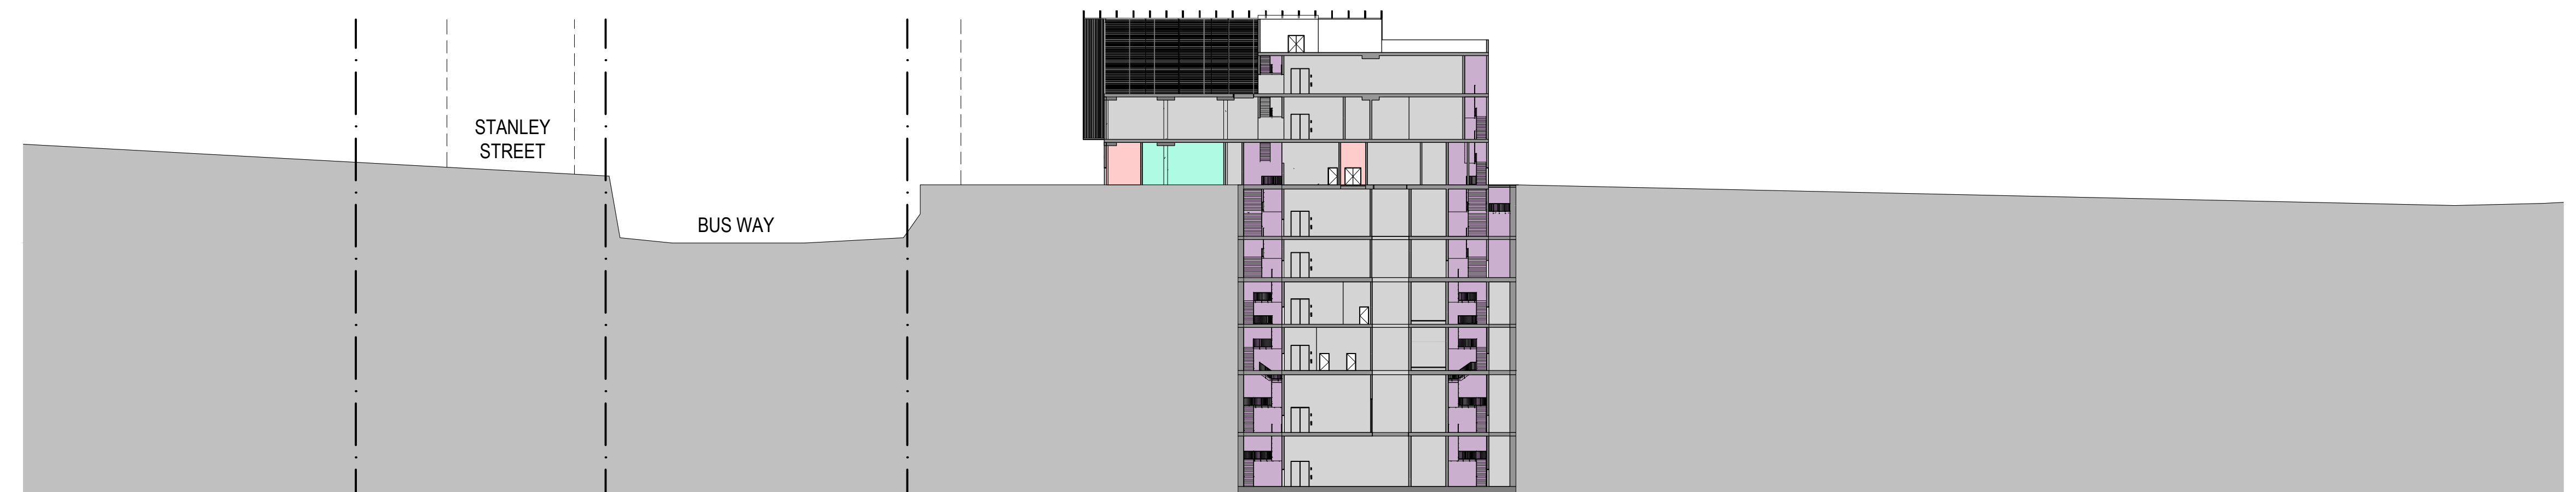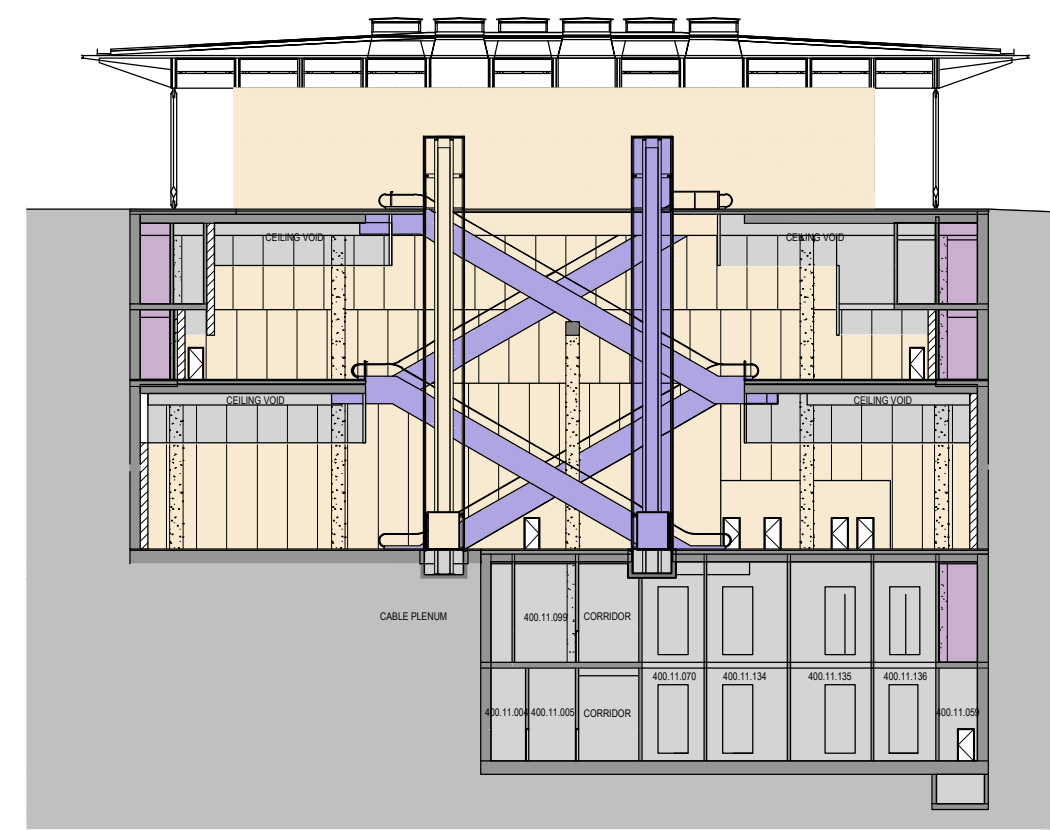


LEGEND	
01_PASSENGER OCCUPIABLE PLATFORM AREAS	07_SECURITY
02_ENTRIES, PAID & NON-PAID CIRCULATION AREAS & CONCOURSES	08_QUEENSLAND RAIL STAFF ACCOMMODATION
03_PUBLIC STATION AMENITIES	09_RETAIL
04_ACTIVE VERTICAL TRANSPORT, FRONT OF HOUSE & BACK OF HOUSE	10_PERMANENT WAY
05_EMERGENCY EGRESS	11_ENGINEERING PLANT, PLANT & EQUIPMENT ROOMS
06_CUSTOMER CENTRE & CONTROL ROOMS	12_PROJECT CO SPACES
	13_RIS ALLIANCE SPACES

					Associated Job Nos	Survey Data		Scales	BRISBANE CITY					WOOLLOONGABBA STATION SECTIONS								
						Datum	BCSG02		CROSS RIVER RAIL													
						Auxiliary Drg Nos	Horiz. Grid			REFERENCE DESIGN (CHANGED PROJECT)												
							Height Origin			Reference Points					Drawn	ENGINEERING CERTIFICATION (RPEQ)					Job No.	
B	MINOR REVISIONS TO RfPC4 ISSUE									Preceding RP	Dist. to start of job (km)	From start to end of job	From end to Following RP	Following RP		ENG. AREA	NAME	SIGNATURE	NO.	DATE	Contract No.	
A	RfPC4 ISSUE																			Drawing No.	B	
Revisions/Descriptions									Dimensions shown in metres except where shown otherwise						Designed					Series Number	of	
CAD FILES					CRR-0003-WOL-GA-103.dwg					Through Chainage from											MRR_Detail (02/14)	
										Last Modified :- Apr 30, 2019 - 1:53PM												


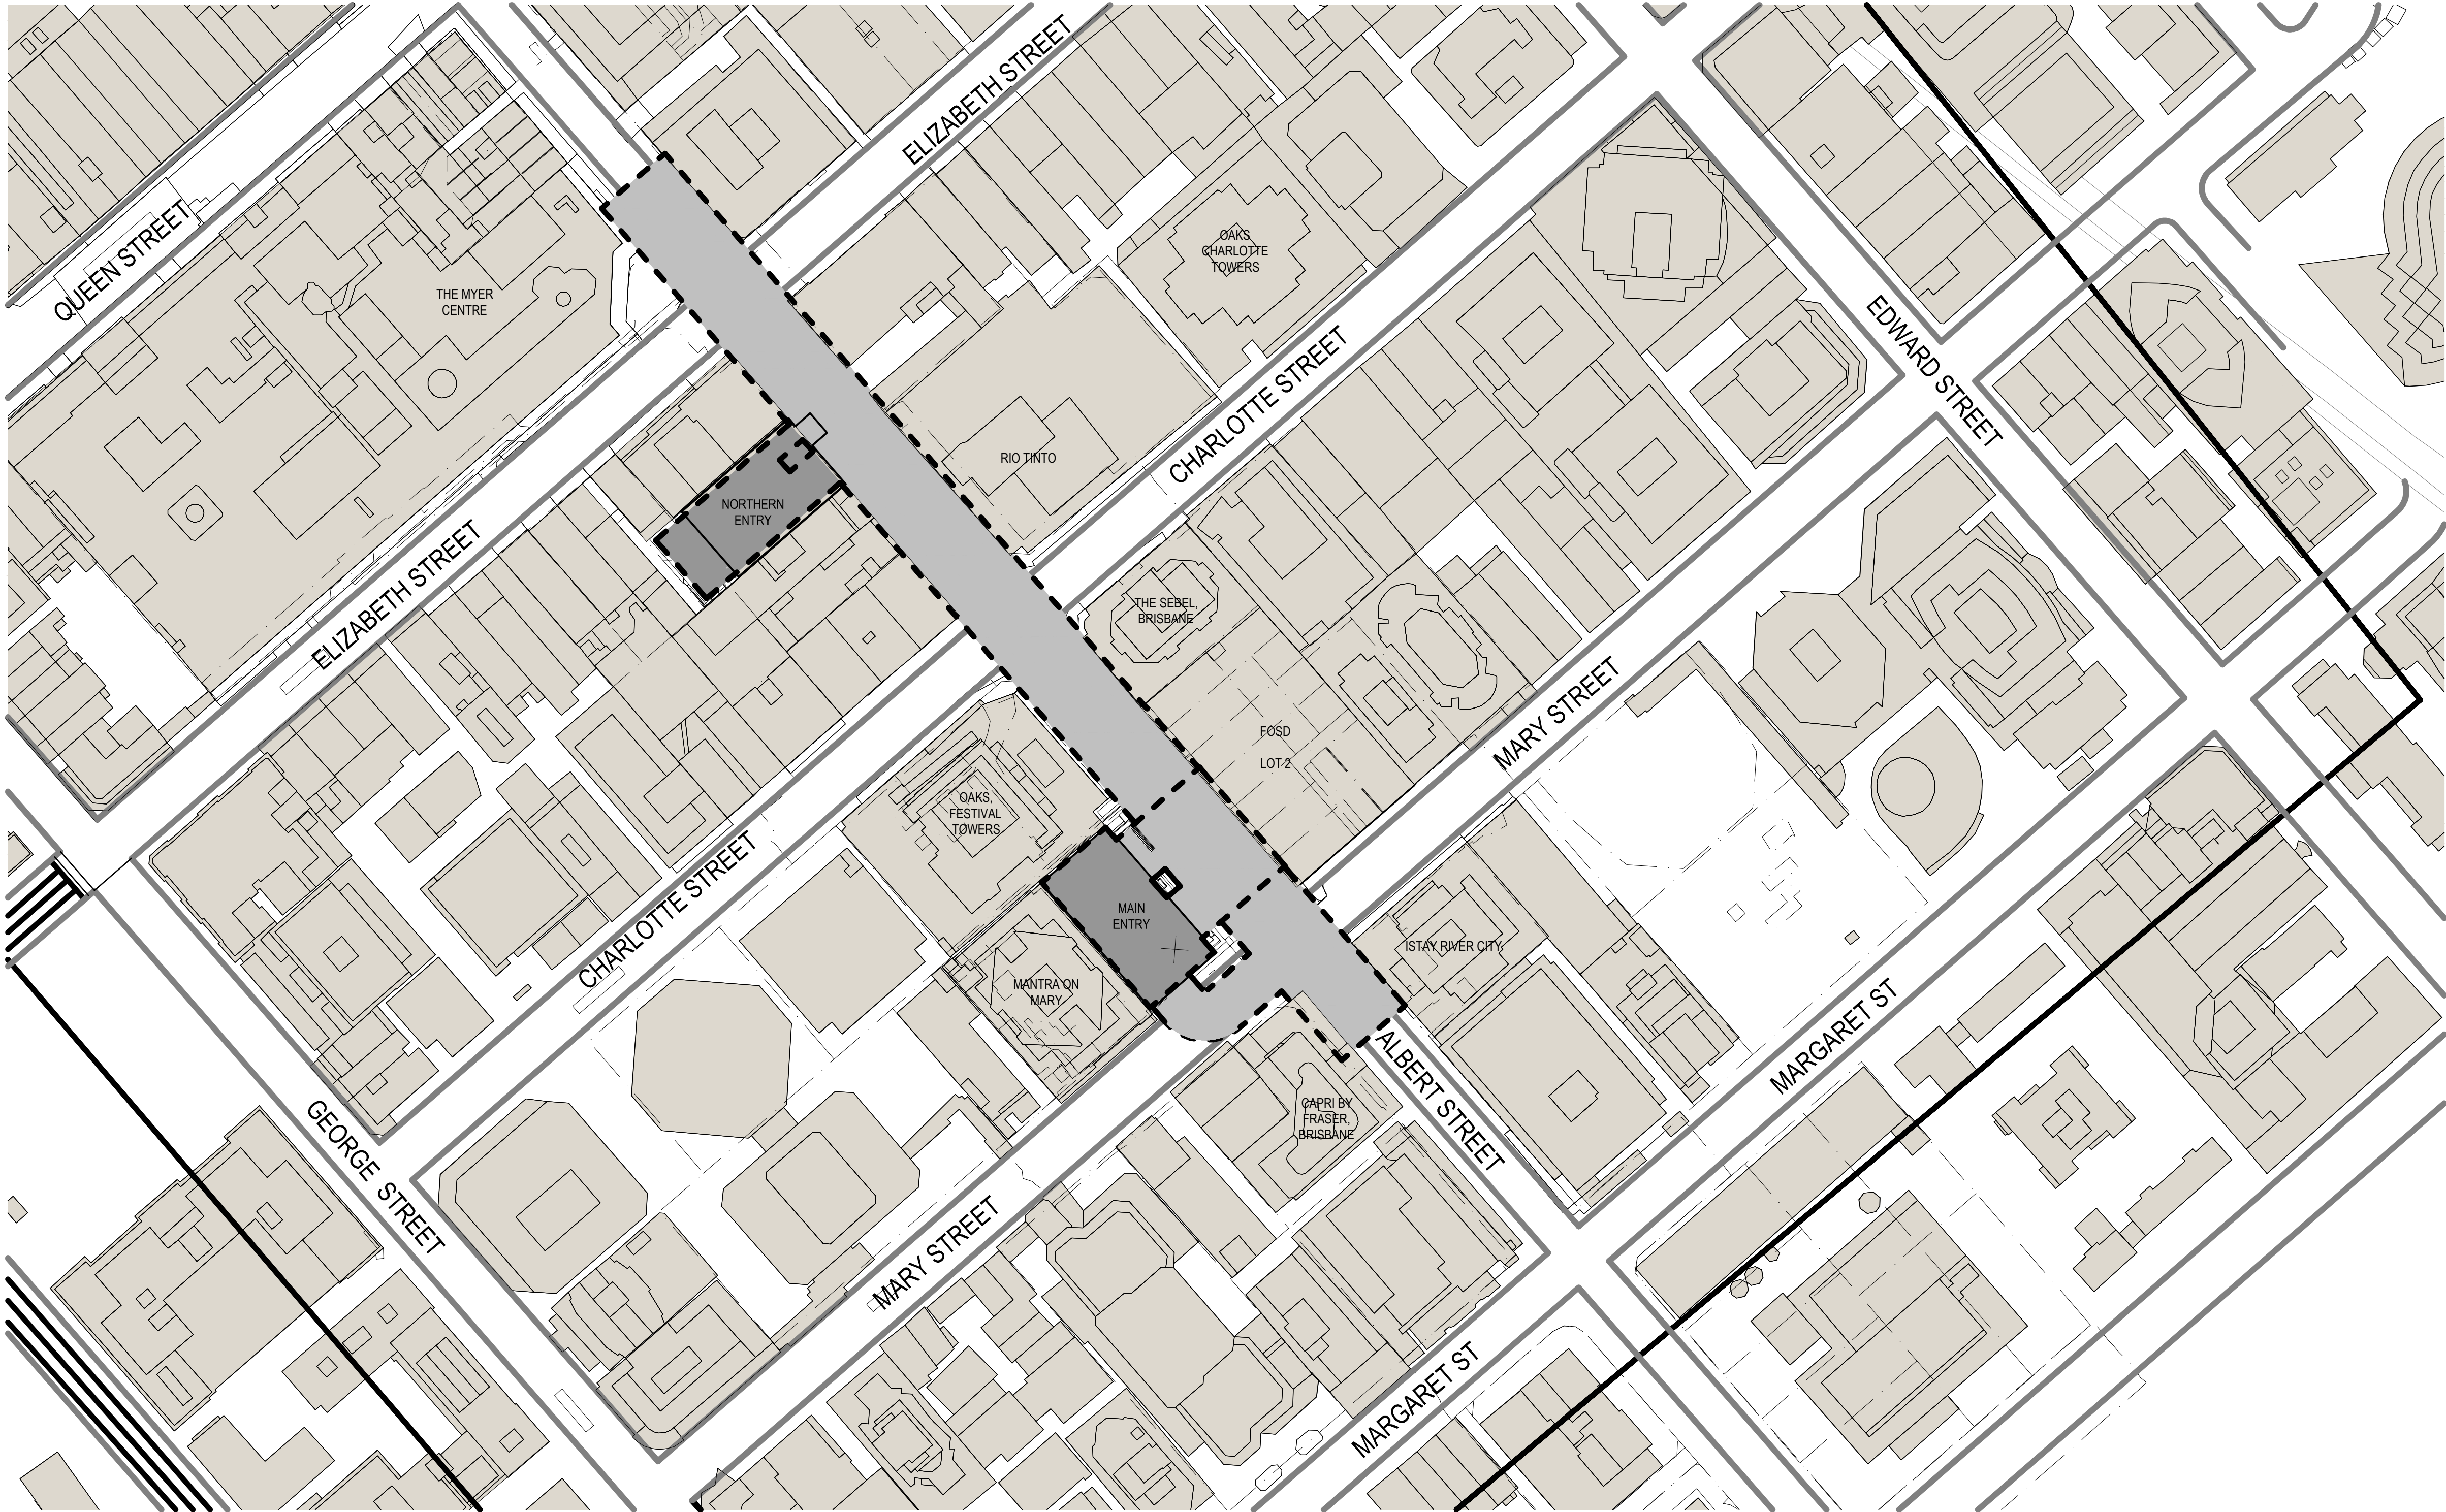


CRRDA Drg. No. CRR-0003-ALB-GA-101	
				Associated Job Nos	Survey Data		Scales	BRISBANE CITY					ALBERT STREET STATION SITE PLAN	
					Datum	BCSG02		CROSS RIVER RAIL	
				Auxiliary Drg Nos	Horiz. Grid	REFERENCE DESIGN (CHANGED PROJECT)	
					Height Origin	Reference Points	
					Survey Books	Dimensions shown in metres except where shown otherwise	
B MINOR REVISIONS TO RfPC4 ISSUE	

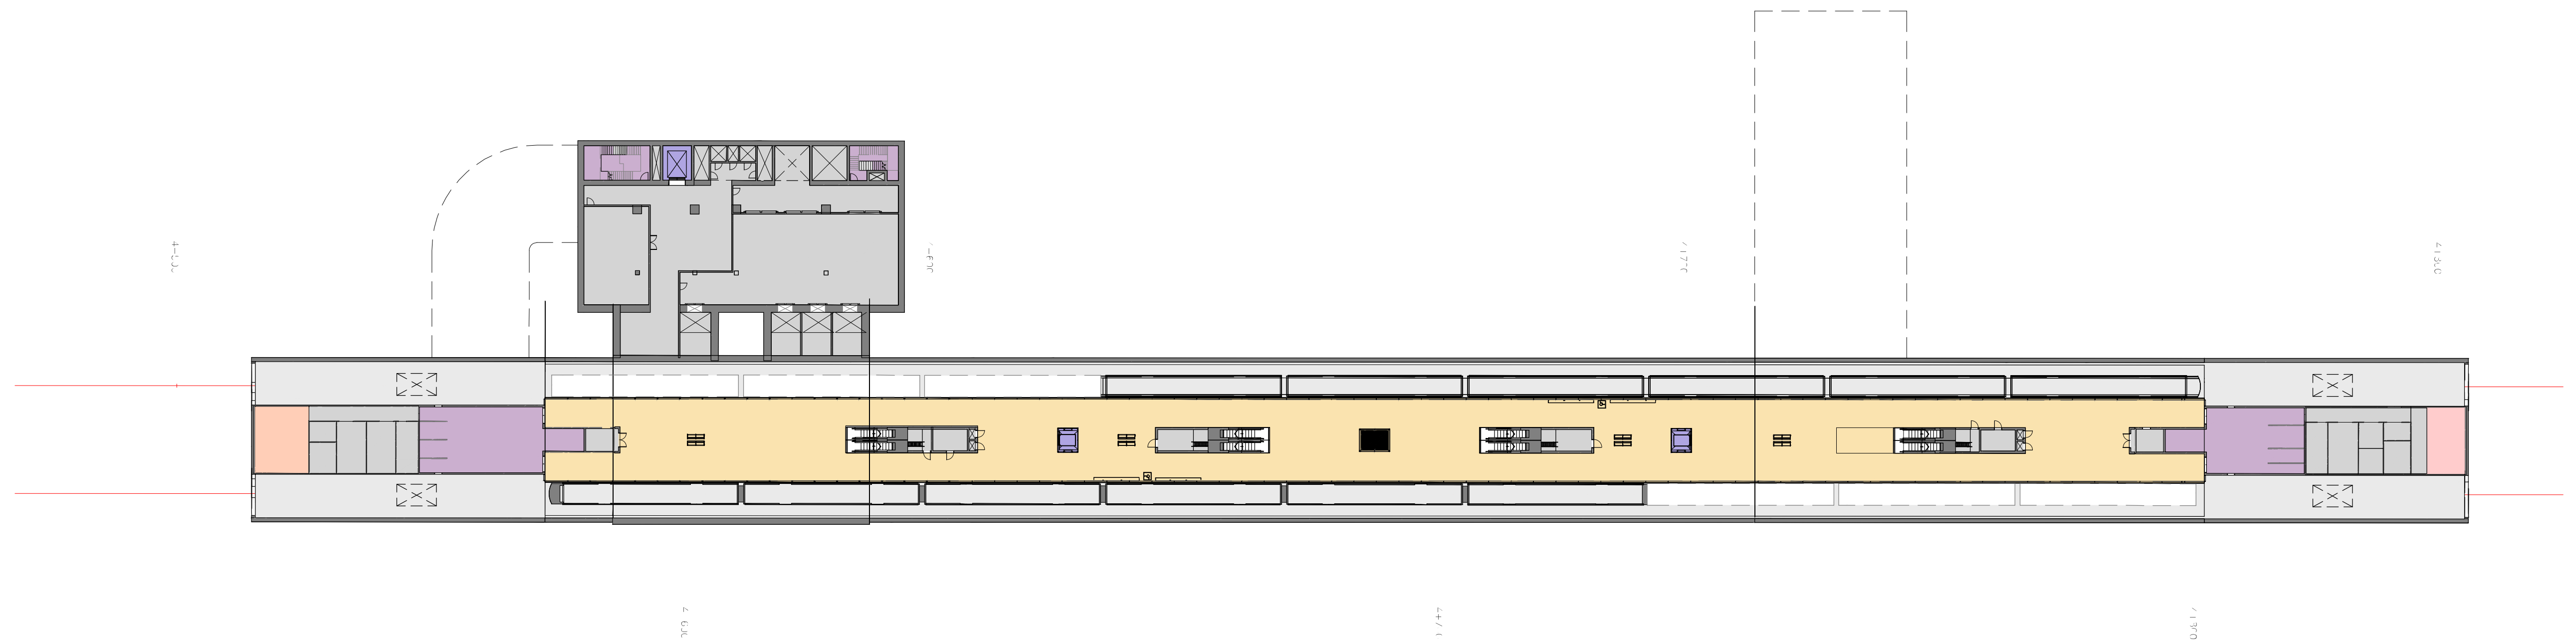

LEGEND	
01_PASSENGER OCCUPIABLE PLATFORM AREAS	07_SECURITY
02_ENTRIES, PAID & NON-PAID CIRCULATION AREAS & CONCOURSES	08_QUEENSLAND RAIL STAFF ACCOMMODATION
03_PUBLIC STATION AMENITIES	09_RETAIL
04_ACTIVE VERTICAL TRANSPORT, FRONT OF HOUSE & BACK OF HOUSE	10_PERMANENT WAY
05_EMERGENCY EGRESS	11_ENGINEERING PLANT, PLANT & EQUIPMENT ROOMS
06_CUSTOMER CENTRE & CONTROL ROOMS	12_PROJECT CO SPACES
	13_RIS ALLIANCE SPACES


										CRRDA Drg. No. CRR-0003-ALB-GA-102										
					Associated Job Nos	Survey Data		Scales	BRISBANE CITY					ALBERT STREET STATION PLATFORM PLAN						
						Datum	BCSG02		CROSS RIVER RAIL											
					Auxiliary Drg Nos	Horiz. Grid	REFERENCE DESIGN (CHANGED PROJECT)													
						Height Origin	Reference Points					Drawn	ENGINEERING CERTIFICATION (RPEQ)					Job No.		
B MINOR REVISIONS TO RfPC4 ISSUE						29.04.19	Preceding RP		Dist. to start of job (km)	From start to end of job	From end to Following RP		Following RP	ENG. AREA	NAME	SIGNATURE	NO.	DATE	Contract No.	
A RfPC4 ISSUE					24.04.19	Survey Books	Dimensions shown in metres except where shown otherwise										Drawing No.	B		
Revisions/Descriptions					Certification	Date	Microfiled				Designed						Series Number	of		
CAD FILES		CRR-0003-ALB-GA-102.dwg			Last Modified :- Apr 29, 2019 - 4:16PM					Through Chainage from					MRR_Detail (02/14)					

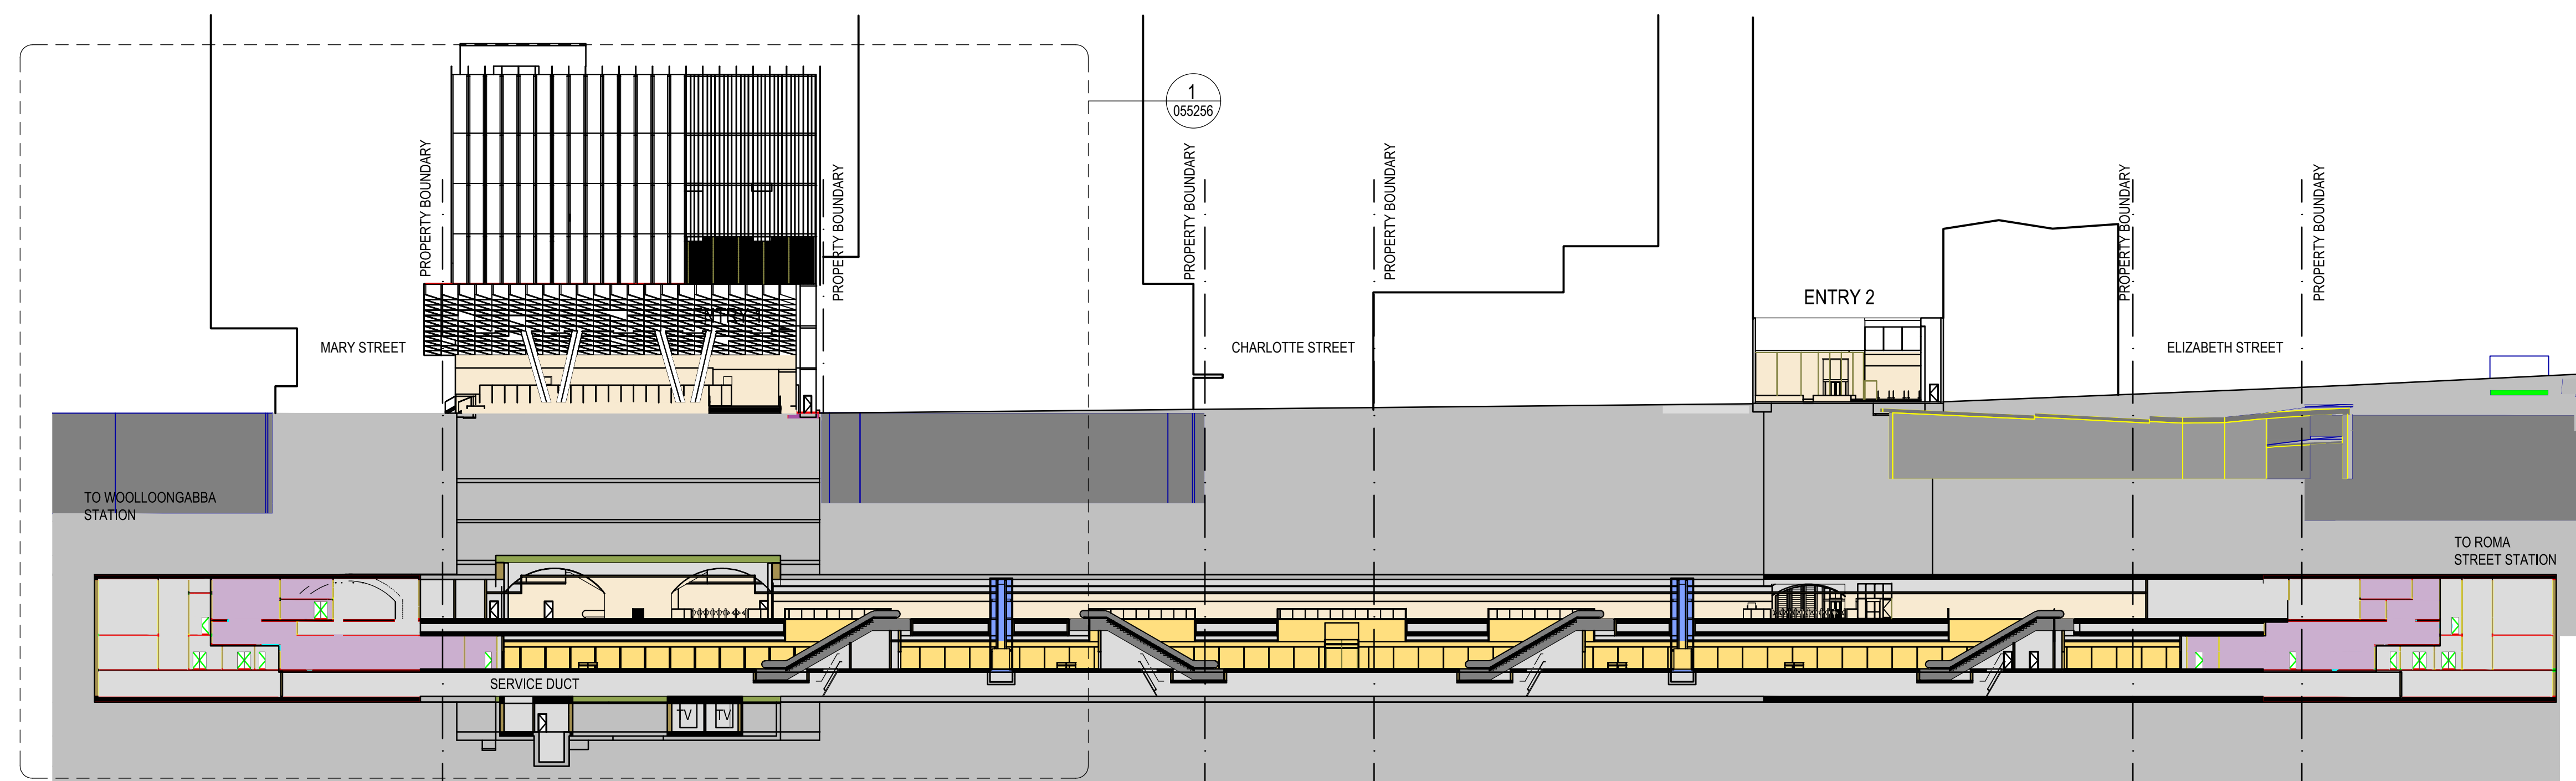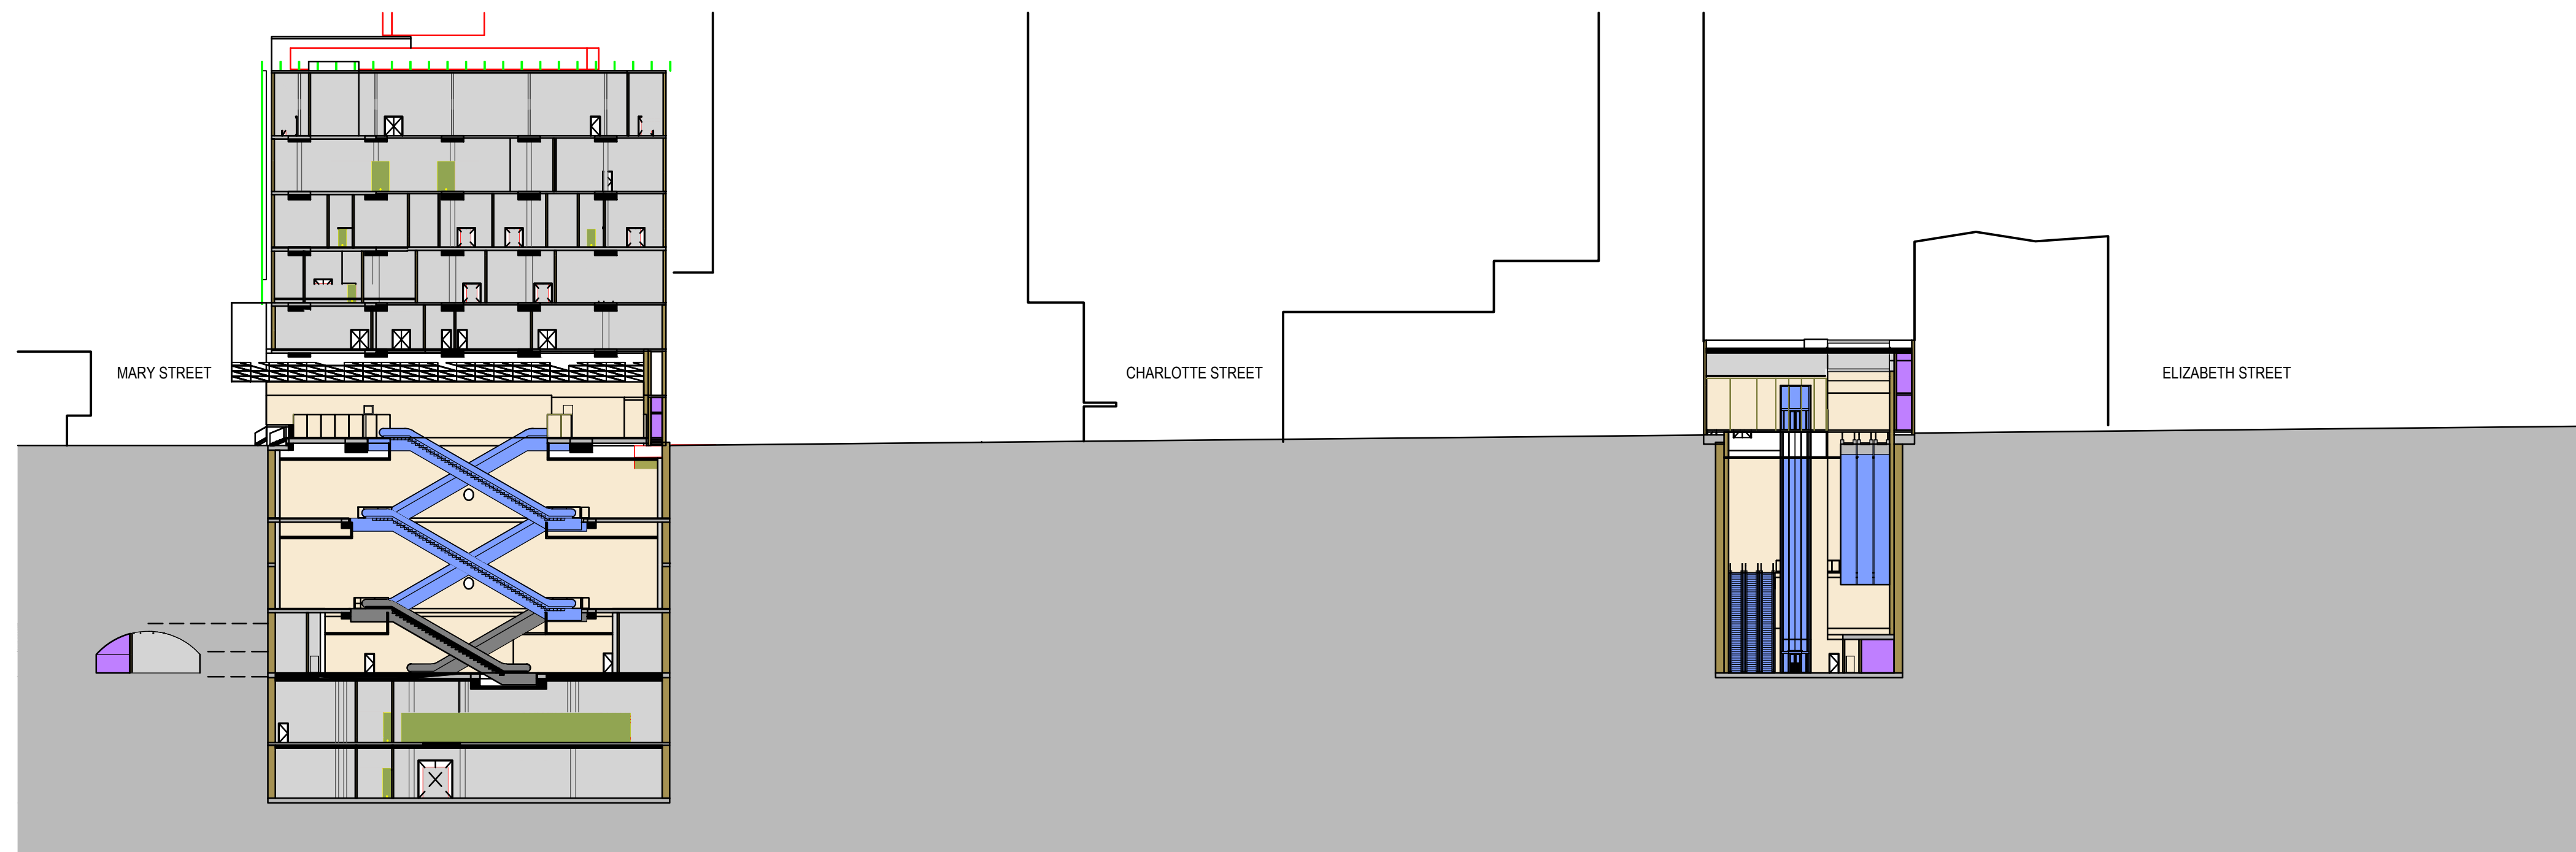

LEGEND	
	01_PASSENGER OCCUPIABLE PLATFORM AREAS
	02_ENTRIES, PAID & NON-PAID CIRCULATION AREAS & CONCOURSES
	03_PUBLIC STATION AMENITIES
	04_ACTIVE VERTICAL TRANSPORT, FRONT OF HOUSE & BACK OF HOUSE
	05_EMERGENCY EGRESS
	06_CUSTOMER CENTRE & CONTROL ROOMS
	07_SECURITY
	08_QUEENSLAND RAIL STAFF ACCOMMODATION
	09_RETAIL
	10_PERMANENT WAY
	11_ENGINEERING PLANT, PLANT & EQUIPMENT ROOMS
	12_PROJECT CO SPACES
	13_RIS ALLIANCE SPACES


CRRDA Drg. No.	CRR-0003-ALB-GA-103
----------------	---------------------

--	--	

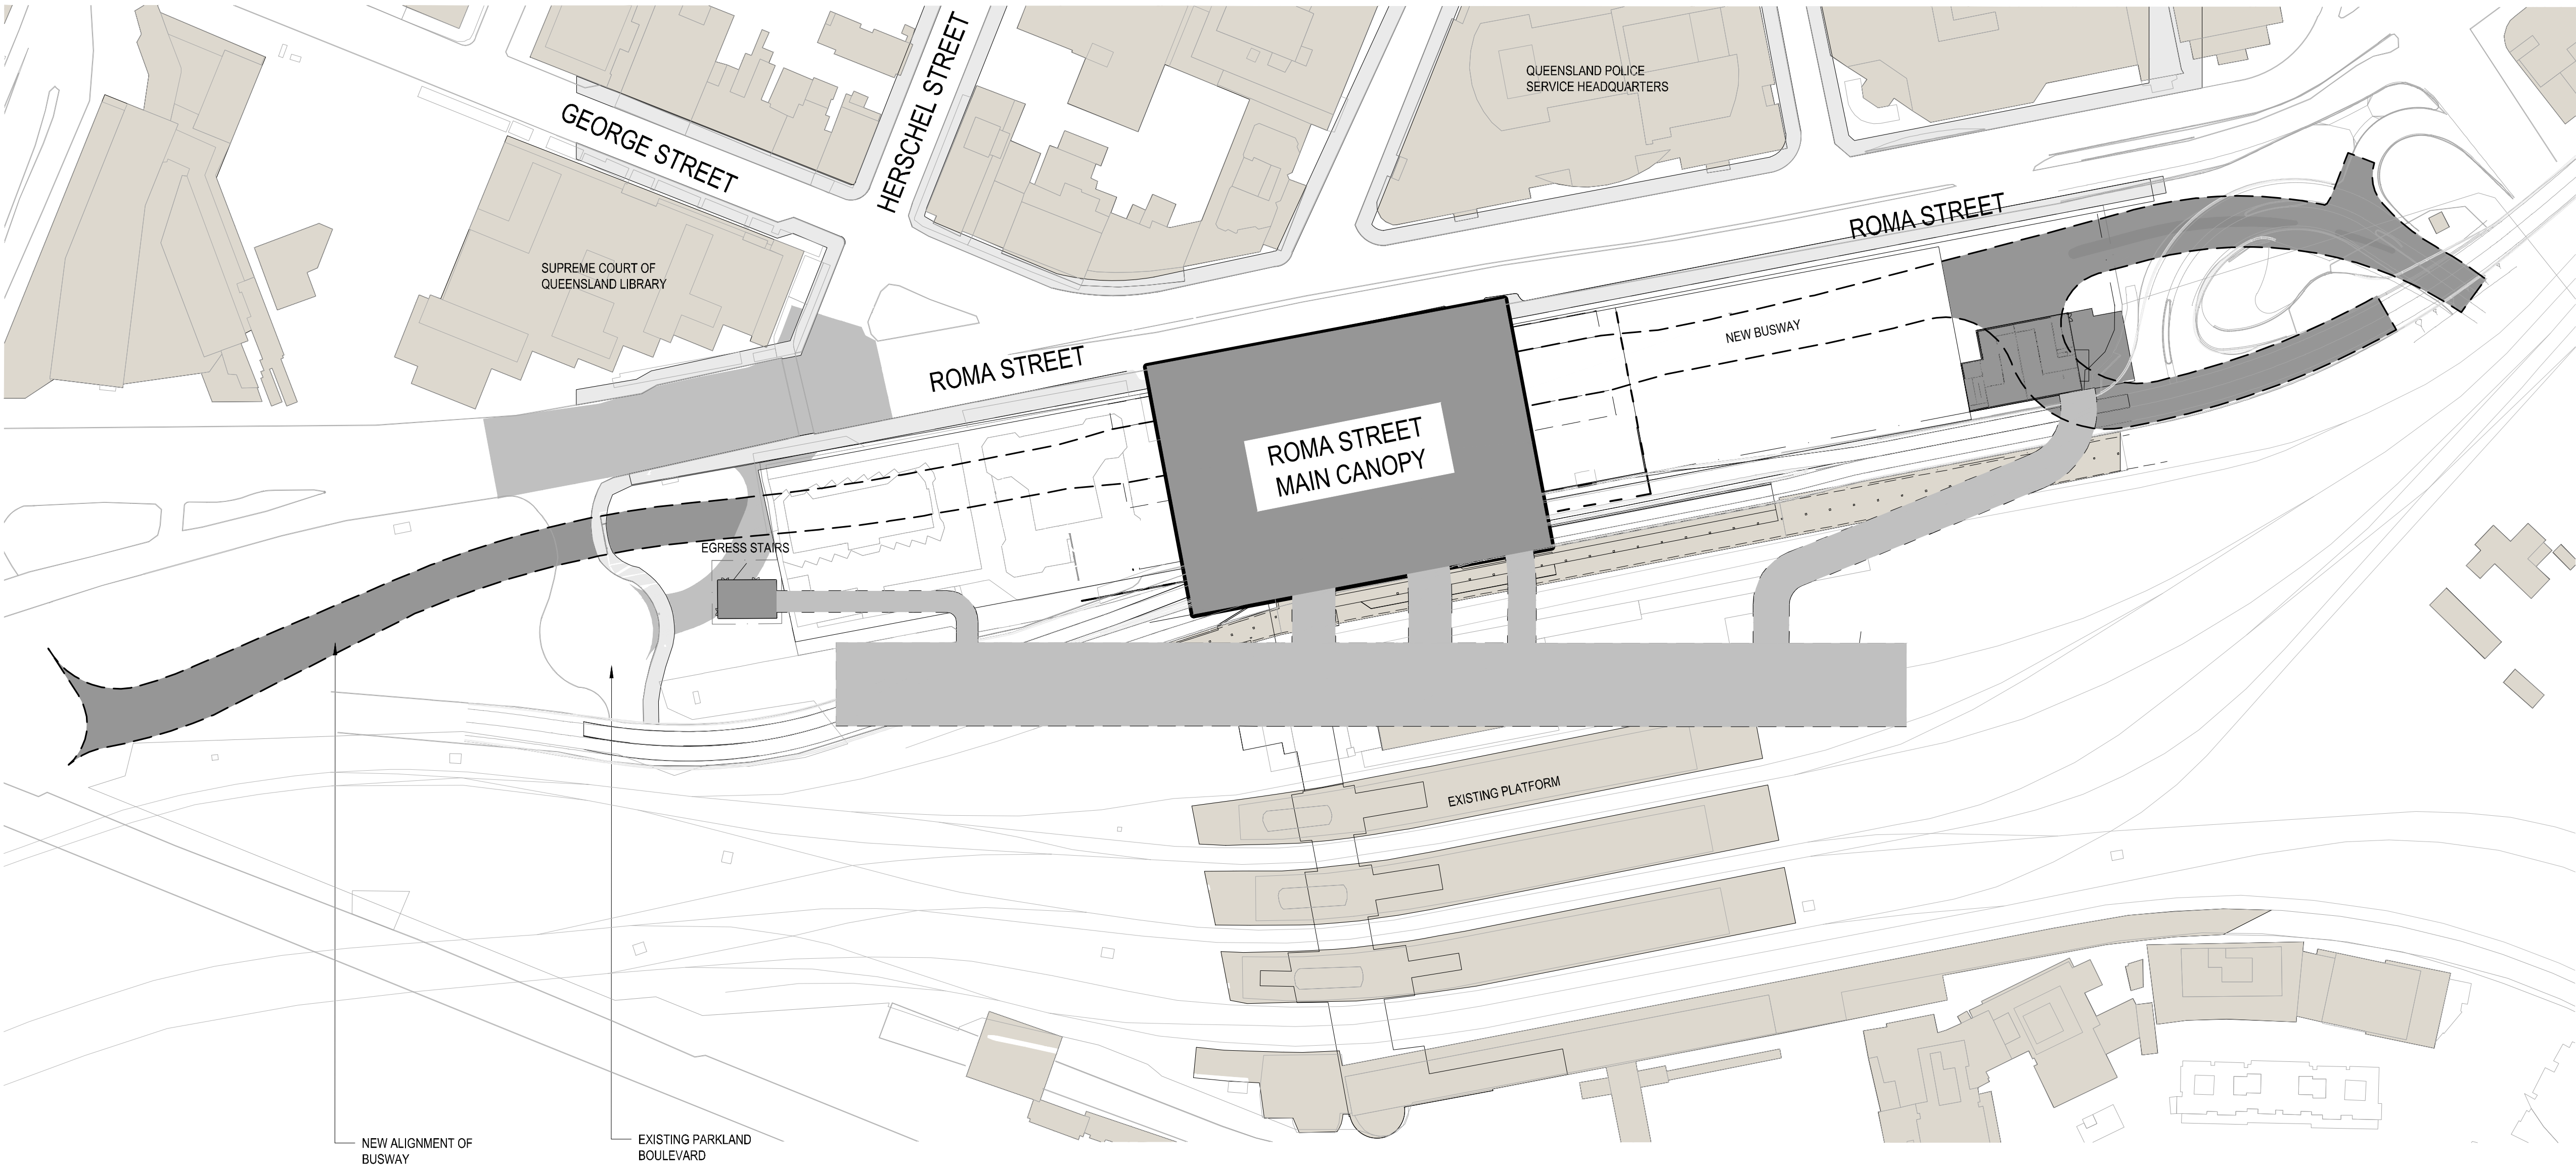



															CRRDA Drg. No. CRR-0003-ROM-GA-101									
					Associated Job Nos	Survey Data		Scales	BRISBANE CITY					ROMA STREET STATION SITE PLAN										
						Datum	BCSG02		CROSS RIVER RAIL															
					Auxiliary Drg Nos	Horiz. Grid	REFERENCE DESIGN (CHANGED PROJECT)																	
						Height Origin	Reference Points					Drawn	ENGINEERING CERTIFICATION (RPEQ)					Job No.						
							Preceding RP		Dist. to start of job (km)	From start to end of job	From end to Following RP		Following RP	ENG. AREA	NAME	SIGNATURE	NO.	DATE			Contract. No.			
B MINOR REVISIONS TO RfPC4 ISSUE																								
A RfPC4 ISSUE																								
Revisions/Descriptions																								
Certification																								
Date																								
Microfiled																								

NOT FOR CONSTRUCTION

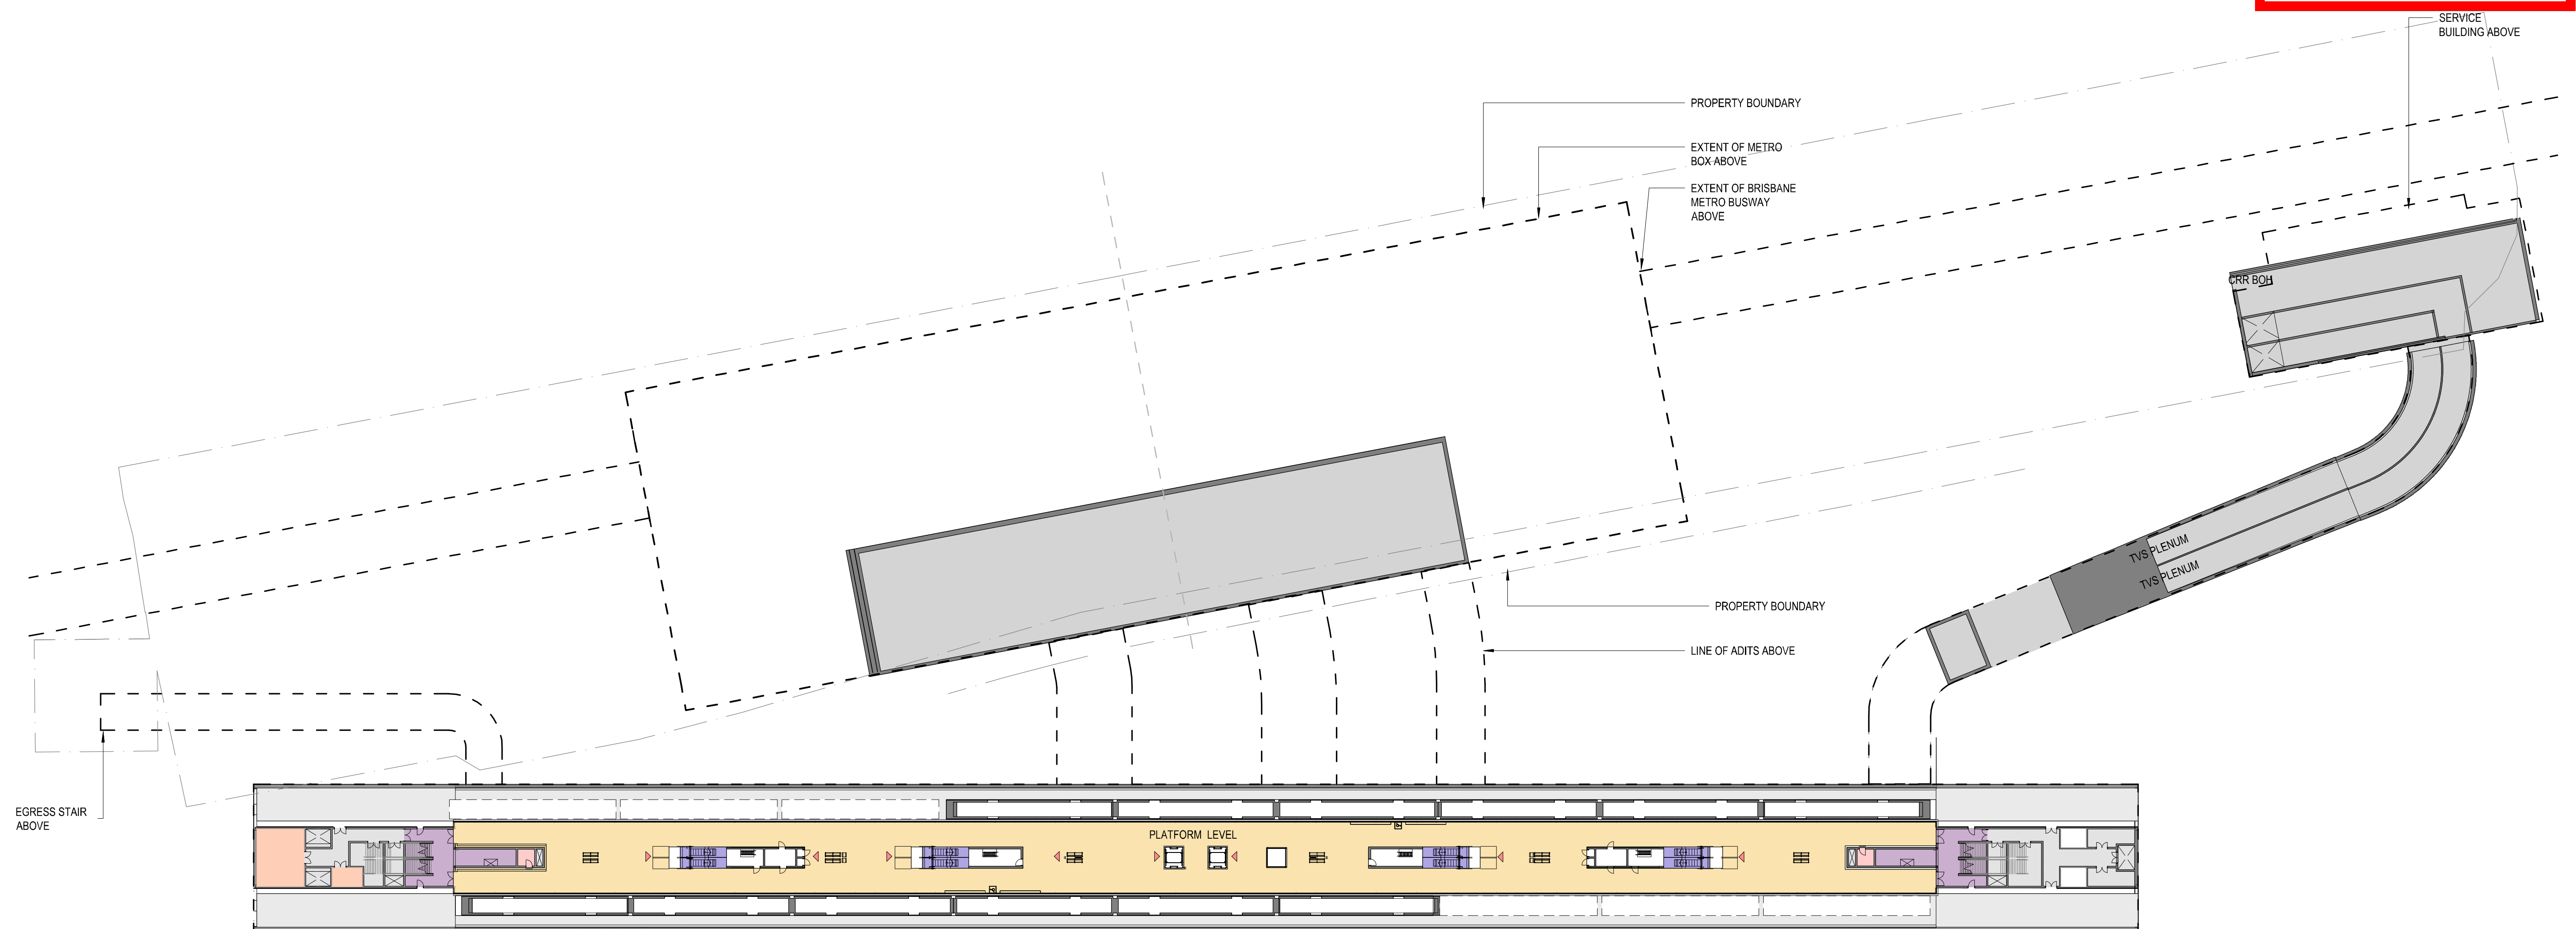

LEGEND									
01_PASSENGER OCCUPIABLE PLATFORM AREAS	02_ENTRIES, PAID & NON-PAID CIRCULATION AREAS & CONCOURSES	03_PUBLIC STATION AMENITIES	04_ACTIVE VERTICAL TRANSPORT, FRONT OF HOUSE & BACK OF HOUSE	05_EMERGENCY EGRESS	06_CUSTOMER CENTRE & CONTROL ROOMS	07_SECURITY	08_QUEENSLAND RAIL STAFF ACCOMMODATION	09_RETAIL	10_PERMANENT WAY
							11_ENGINEERING PLANT, PLANT & EQUIPMENT ROOMS	12_PROJECT CO SPACES	13_RIS ALLIANCE SPACES

										CRRDA Drg. No. CRR-0003-ROM-GA-102																												
					Associated Job Nos		Survey Data		Scales			BRISBANE CITY				ROMA STREET STATION PLATFORM PLANS						Job No. Contract No. Drawing No. B Series Number of MRR_Detail (02/14)																
							Datum					BCSG02		CROSS RIVER RAIL																								
							Auxiliary Drg Nos					Horiz. Grid		REFERENCE DESIGN (CHANGED PROJECT)																								
												Height Origin		Reference Points																								
B MINOR REVISIONS TO RfPC4 ISSUE									29.04.19						Drawn				ENGINEERING CERTIFICATION (RPEQ)																			
A RfPC4 ISSUE									24.04.19						Preceding RP				Dist. to start of job (km)		From start to end of job		From end to Following RP		Following RP		ENG. AREA		NAME		SIGNATURE		NO.		DATE			
Revisions/Descriptions									Certification			Date			Microfiled			Survey Books		Dimensions shown in metres except where shown otherwise			Through Chainage from				Designed											
CAD FILES		CRR-0003-ROM-GA-102.dwg								Last Modified :- Apr 29, 2019 - 4:30PM																												

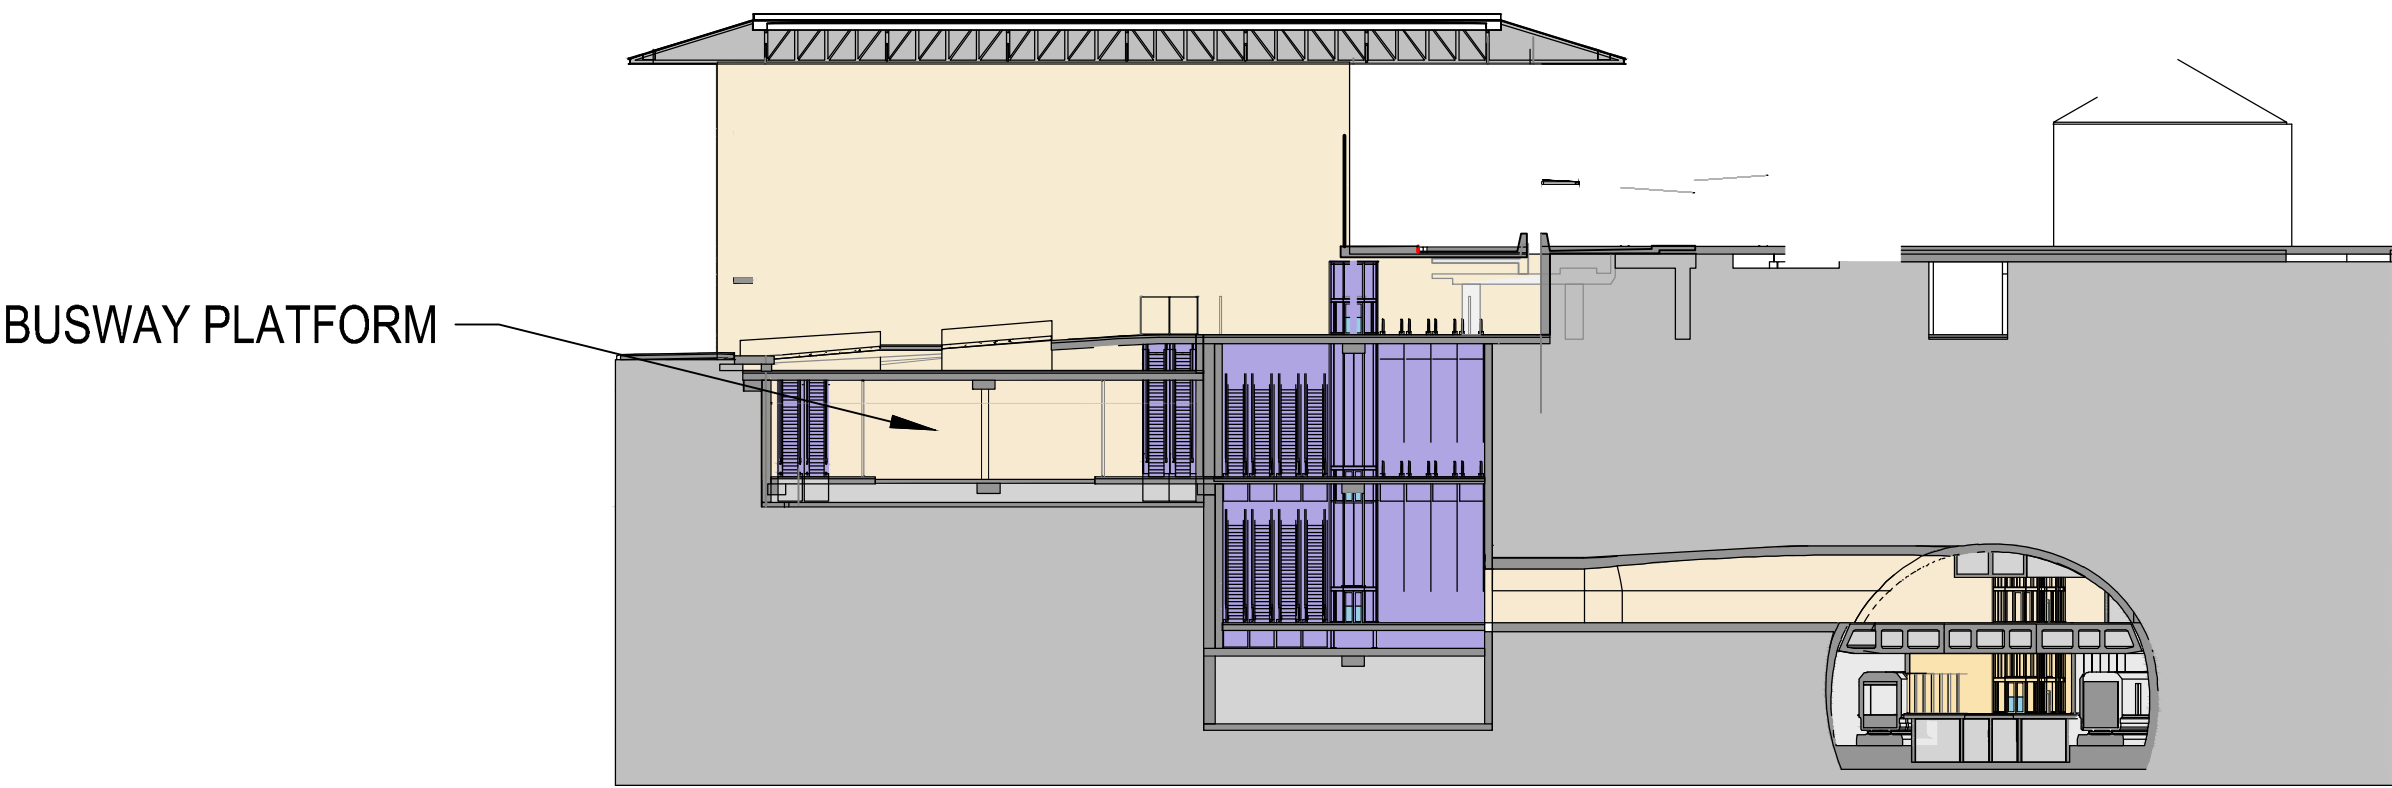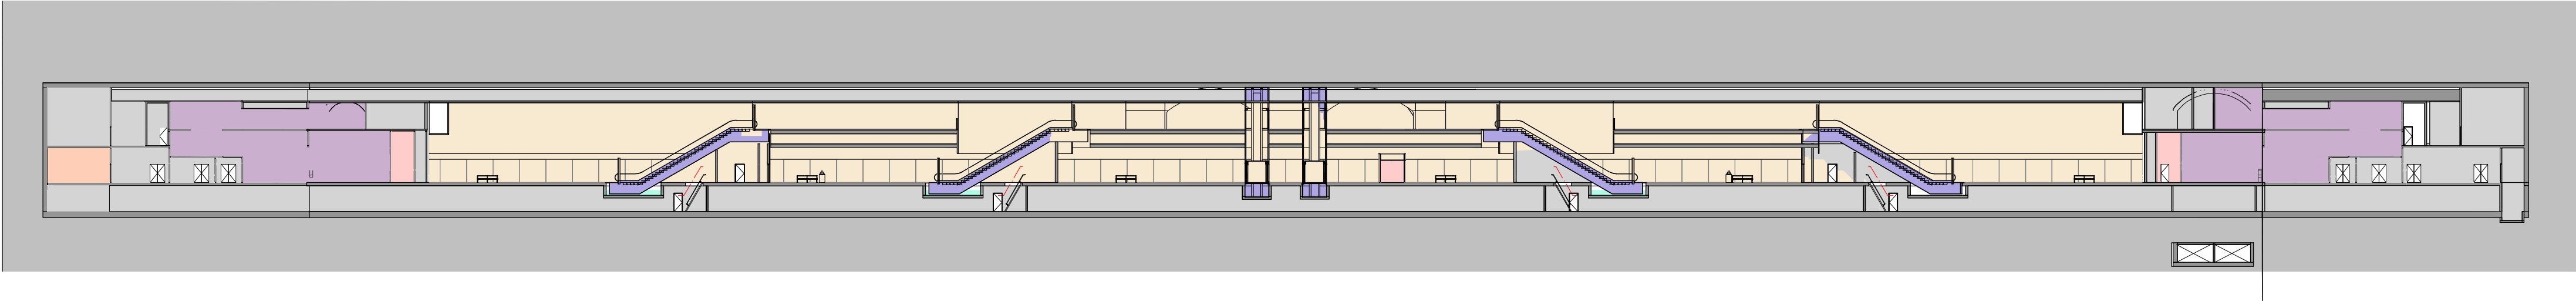

LEGEND									
01_PASSENGER OCCUPIABLE PLATFORM AREAS	02_ENTRIES, PAID & NON-PAID CIRCULATION AREAS & CONCOURSES	03_PUBLIC STATION AMENITIES	04_ACTIVE VERTICAL TRANSPORT, FRONT OF HOUSE & BACK OF HOUSE	05_EMERGENCY EGRESS	06_CUSTOMER CENTRE & CONTROL ROOMS	07_SECURITY	08_QUEENSLAND RAIL STAFF ACCOMMODATION	09_RETAIL	10_PERMANENT WAY
									11_ENGINEERING PLANT, PLANT & EQUIPMENT ROOMS
									12_PROJECT CO SPACES
									13_RIS ALLIANCE SPACES

										CRRDA Drg. No. CRR-0003-ROM-GA-103												
					Associated Job Nos	Survey Data		Scales	BRISBANE CITY					ROMA STREET STATION SECTIONS								
						Datum	BCSG02		CROSS RIVER RAIL													
					Auxiliary Drg Nos	Horiz. Grid	REFERENCE DESIGN (CHANGED PROJECT)															
						Height Origin	Reference Points					Drawn	ENGINEERING CERTIFICATION (RPEQ)					Job No.				
B MINOR REVISIONS TO RfPC4 ISSUE						29.04.19	Preceding RP		Dist. to start of job (km)	From start to end of job	From end to Following RP		Following RP	ENG. AREA	NAME	SIGNATURE	NO.	DATE			Contract. No.	
A RfPC4 ISSUE					24.04.19	Survey Books	Dimensions shown in metres except where shown otherwise					Designed						Drawing No.		B		
Revisions/Descriptions					Certification	Date	Microfiled	Through Chainage from										Series Number		of		
CAD FILES		CRR-0003-ROM-GA-103.dwg			Last Modified :- Apr 29, 2019 - 4:32PM															MRR_Detail (02/14)		



NOT FOR CONSTRUCTION

CRRDA Drg. No. CRR-0003-EXH-GA-101

					Associated Job Nos	Survey Data		Scales	BRISBANE CITY					EXHIBITION STATION SITE PLAN						
						Datum	BCSG02		CROSS RIVER RAIL											
					Auxiliary Drg Nos	Horiz. Grid			REFERENCE DESIGN (CHANGED PROJECT)											
						Height Origin			Reference Points					Drawn	ENGINEERING CERTIFICATION (RPEQ)					Job No.
B	MINOR REVISIONS TO RfPC4 ISSUE			29.04.19				Preceding RP	Dist. to start of job (km)	From start to end of job	From end to Following RP	Following RP	ENG. AREA		NAME	SIGNATURE	NO.	DATE	Contract No.	
A	RfPC4 ISSUE			24.04.19								Designed						Drawing No.		B
Revisions/Descriptions			Certification	Date	Microfiled	Survey Books	Dimensions shown in Metres except where shown otherwise												Series Number	of
CAD FILES							Through Chainage from											MRR_Detail (02/14)		