


NOT FOR CONSTRUCTION



LEGEND	
	CRR TRACK
	PROPOSED SURFACE TRACK
	EXISTING RAIL CENTRELINE
	EXISTING RAIL CENTRELINE TO BE REMOVED
	RAIL CORRIDOR BOUNDARY
	EXISTING STANDARD LOT
	EXISTING VOLUMETRIC LOT
	PERMANENT VOLUMETRIC REQUIREMENT
	PERMANENT STANDARD REQUIREMENT
	TEMPORARY CONSTRUCTION AREA
	TEMPORARY REQUIREMENT

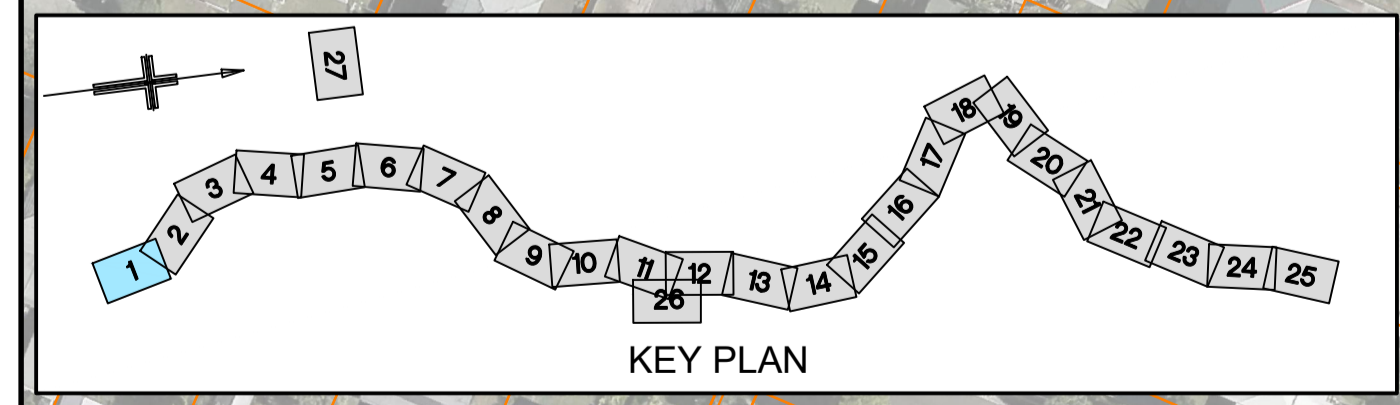

CRRDA Drg. No. CRR-0003-RP-GA-101

Revisions/Descriptions	Certification	Date	Microfiled
B MINOR REVISIONS TO RIPC4 ISSUE		29.04.19	
A RIPC4 ISSUE		24.04.19	

Associated Job Nos	Survey Data	Scales
	Datum BCSG02	NOT TO SCALE
Auxiliary Drg Nos	Horiz. Grid	
	Height Origin	
	Survey Books	Dimensions shown in Metres except where shown otherwise

BRISBANE CITY CROSS RIVER RAIL REFERENCE DESIGN (CHANGED PROJECT)				
Reference Points				
Preceding RP	Dist. to start of job (km)	From start to end of job	From end to Following RP	Following RP
Through Chainage from				

PROPERTY IMPACT PLANS SHEET 1		ENGINEERING CERTIFICATION (RPEQ)			
Drawn	ENG. AREA	NAME	SIGNATURE	NO.	DATE
Designed					

	Job No.	
	Contract No.	B
	Drawing No.	
	Series Number	of
		MRR_Detail (02/14)