


LEGEND	
	CRR TRACK
	PROPOSED SURFACE TRACK
	EXISTING RAIL CENTRELINE
	EXISTING RAIL CENTRELINE TO BE REMOVED
	RAIL CORRIDOR BOUNDARY
	EXISTING STANDARD LOT
	EXISTING VOLUMETRIC LOT
	PERMANENT VOLUMETRIC REQUIREMENT
	PERMANENT STANDARD REQUIREMENT
	TEMPORARY CONSTRUCTION AREA
	TEMPORARY REQUIREMENT

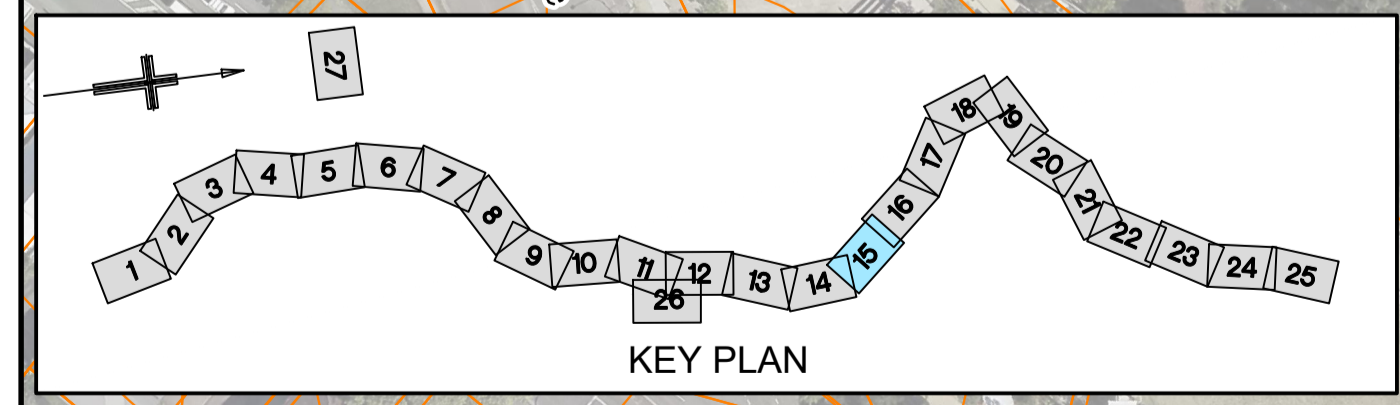

CRRDA Drg. No. CRR-0003-RP-GA-115

				Associated Job Nos	Survey Data		Scales		BRISBANE CITY CROSS RIVER RAIL REFERENCE DESIGN (CHANGED PROJECT)				PROPERTY IMPACT PLANS SHEET 15									
				Auxiliary Drg Nos	Datum	BCSG02		NOT TO SCALE														
					Horiz. Grid					Reference Points				ENGINEERING CERTIFICATION (RPEQ)		Job No.						
B MINOR REVISIONS TO RfPC4 ISSUE					Height Origin					Preceding RP	Dist. to start of job (km)	From start to end of job	From end to Following RP	Following RP	ENG. AREA	NAME	SIGNATURE	NO.	DATE	Contract. No.		
A RfPC4 ISSUE					Survey Books															B		
Revisions/Descriptions						Dimensions shown in Metres except where shown otherwise												Series Number	of			
CAD FILES										Through Chainage from												MRR_Detail (02/14)