


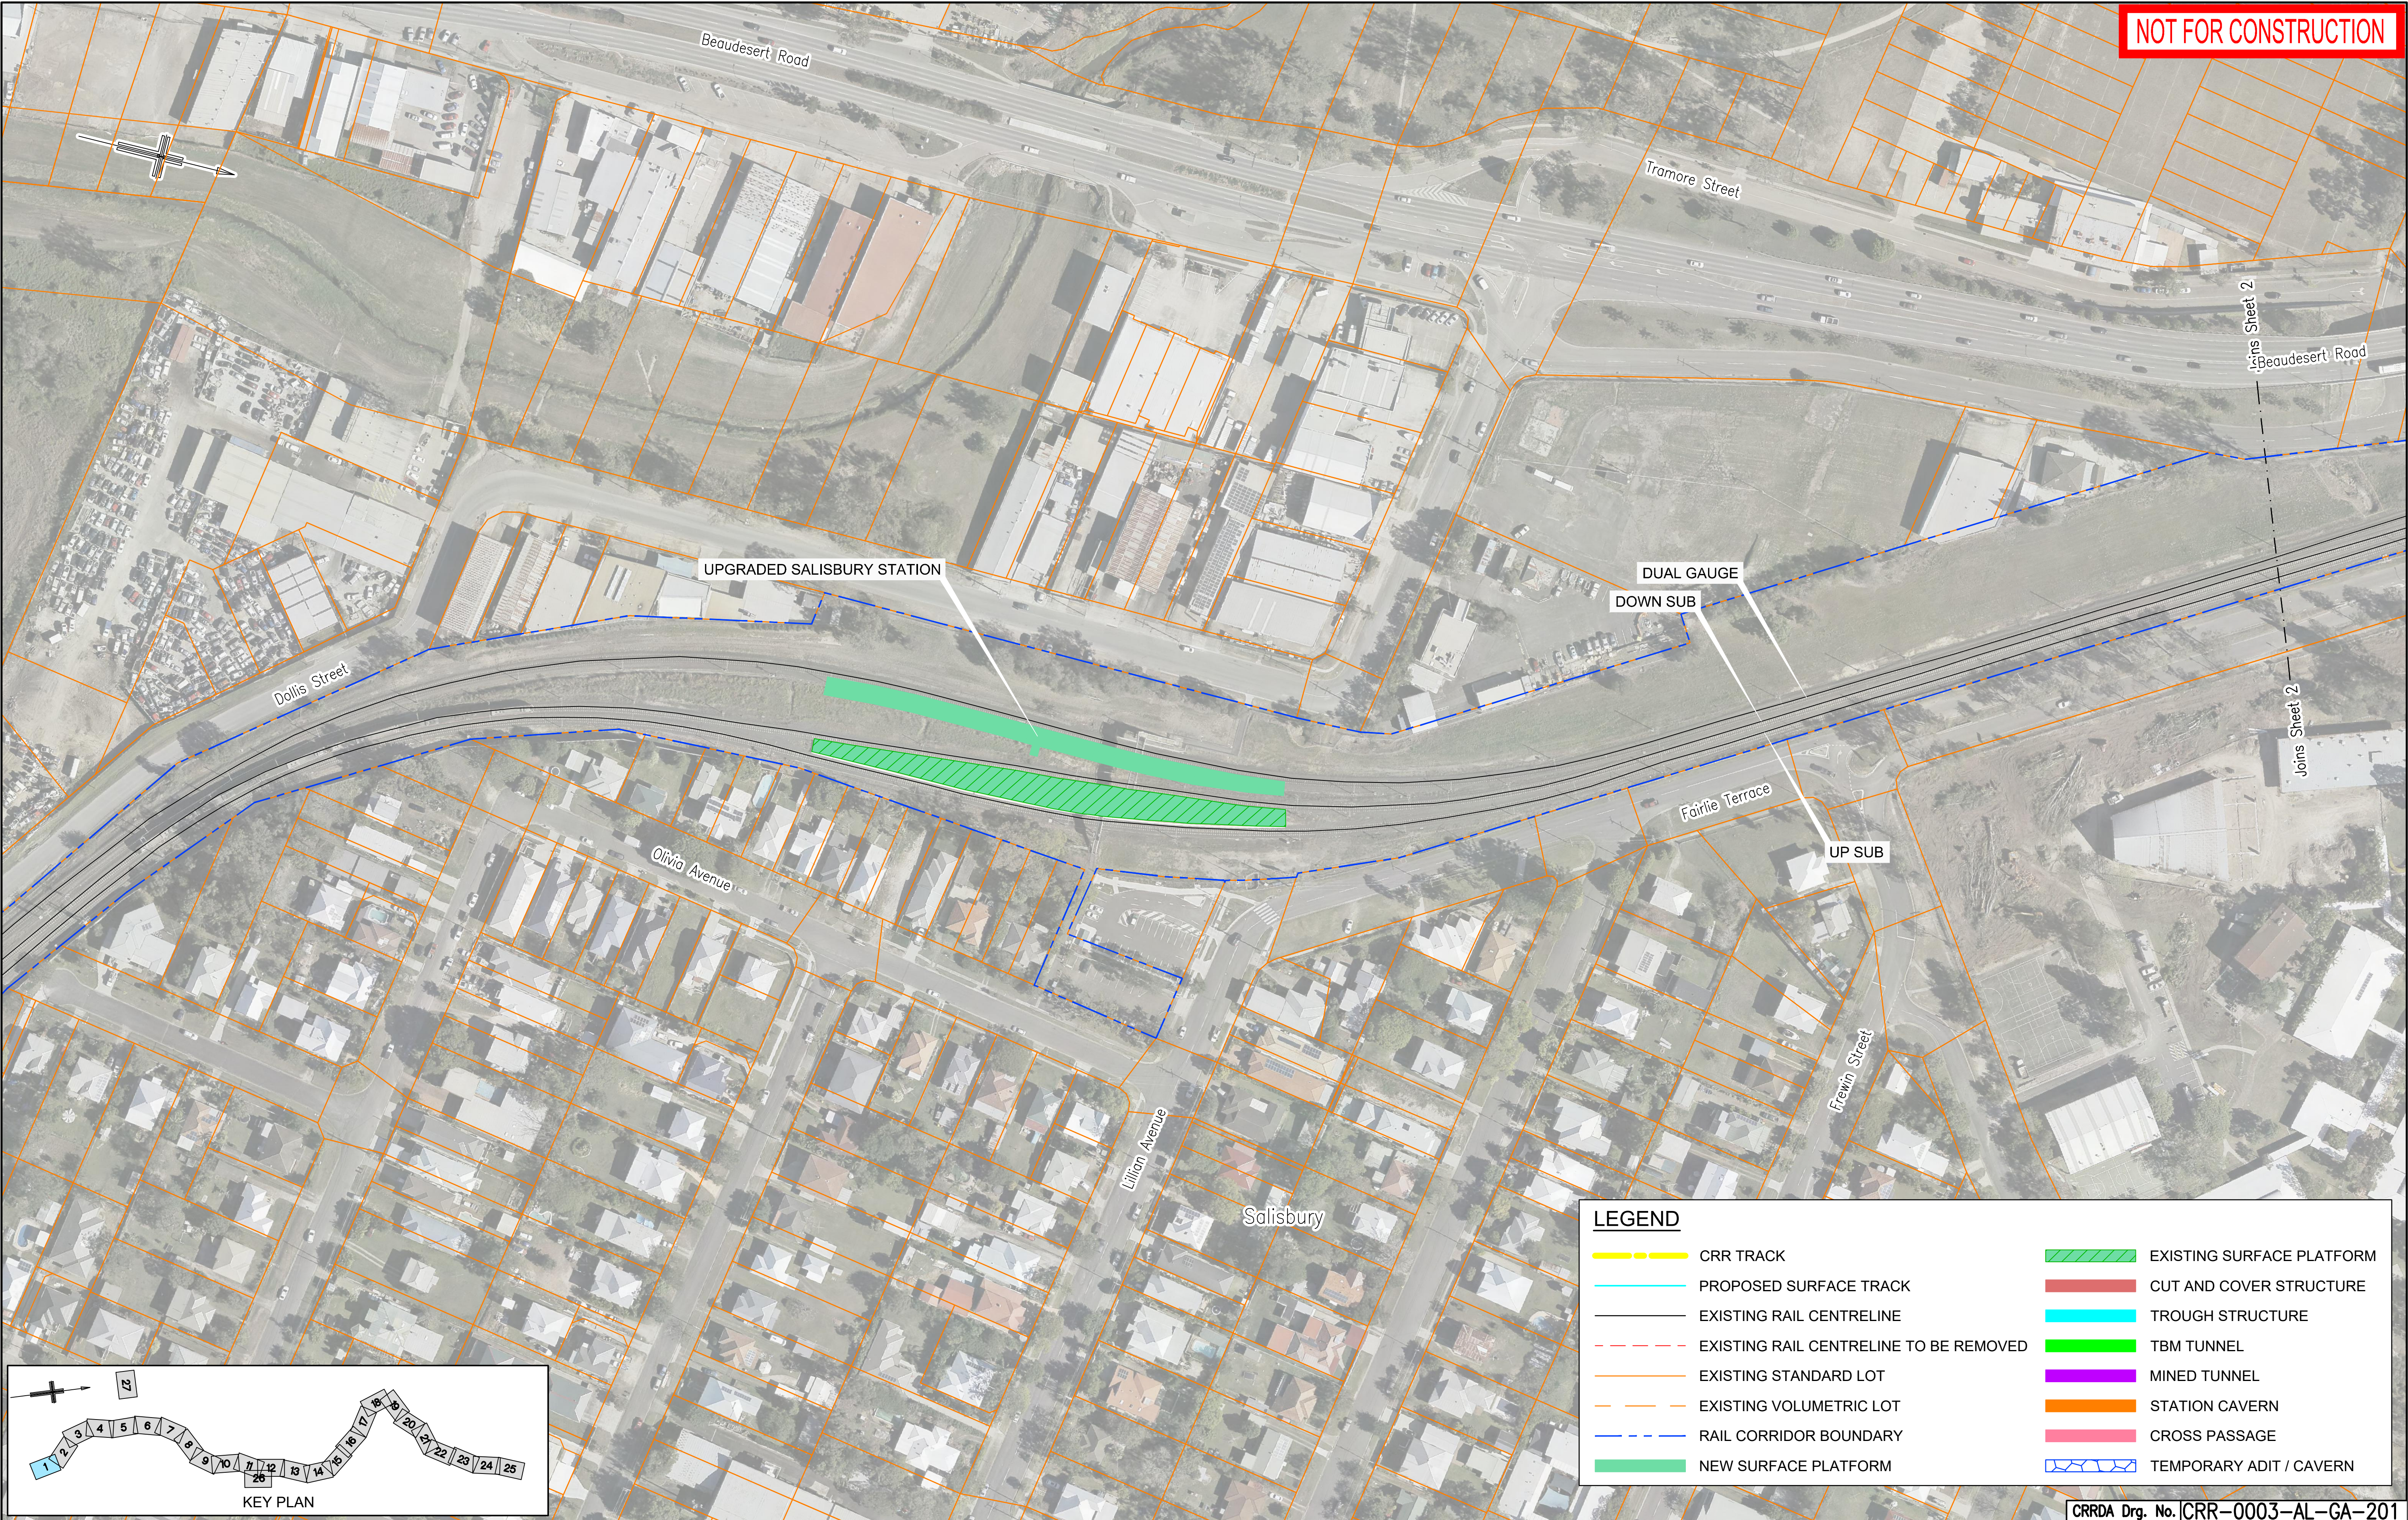

					Associated Job Nos	Survey Data		Scales	BRISBANE CITY					GENERAL ARRANGEMENT SHEET 1								
						Datum	BCSG02		CROSS RIVER RAIL													
						Auxiliary Drg Nos	Horiz. Grid			REFERENCE DESIGN (CHANGED PROJECT)												
							Height Origin			Reference Points												
B	MINOR REVISIONS TO RfPC4 ISSUE		29.04.19						Preceding RP	Dist. to start of job (km)	From start to end of job	From end to Following RP	Following RP	Drawn	ENGINEERING CERTIFICATION (RPEQ)				Job No.			
A	RfPC4 ISSUE		24.04.19										ENG. AREA		NAME	SIGNATURE	NO.	DATE	Contract No.			
Revisions/Descriptions					Certification	Date	Microfiled		Dimensions shown in Metres except where shown otherwise					Designed					Drawing No.		B	
																				Series Number		of
CAD FILES										Through Chainage from										MRR_Detail (02/14)		