



NOT FOR CONSTRUCTION

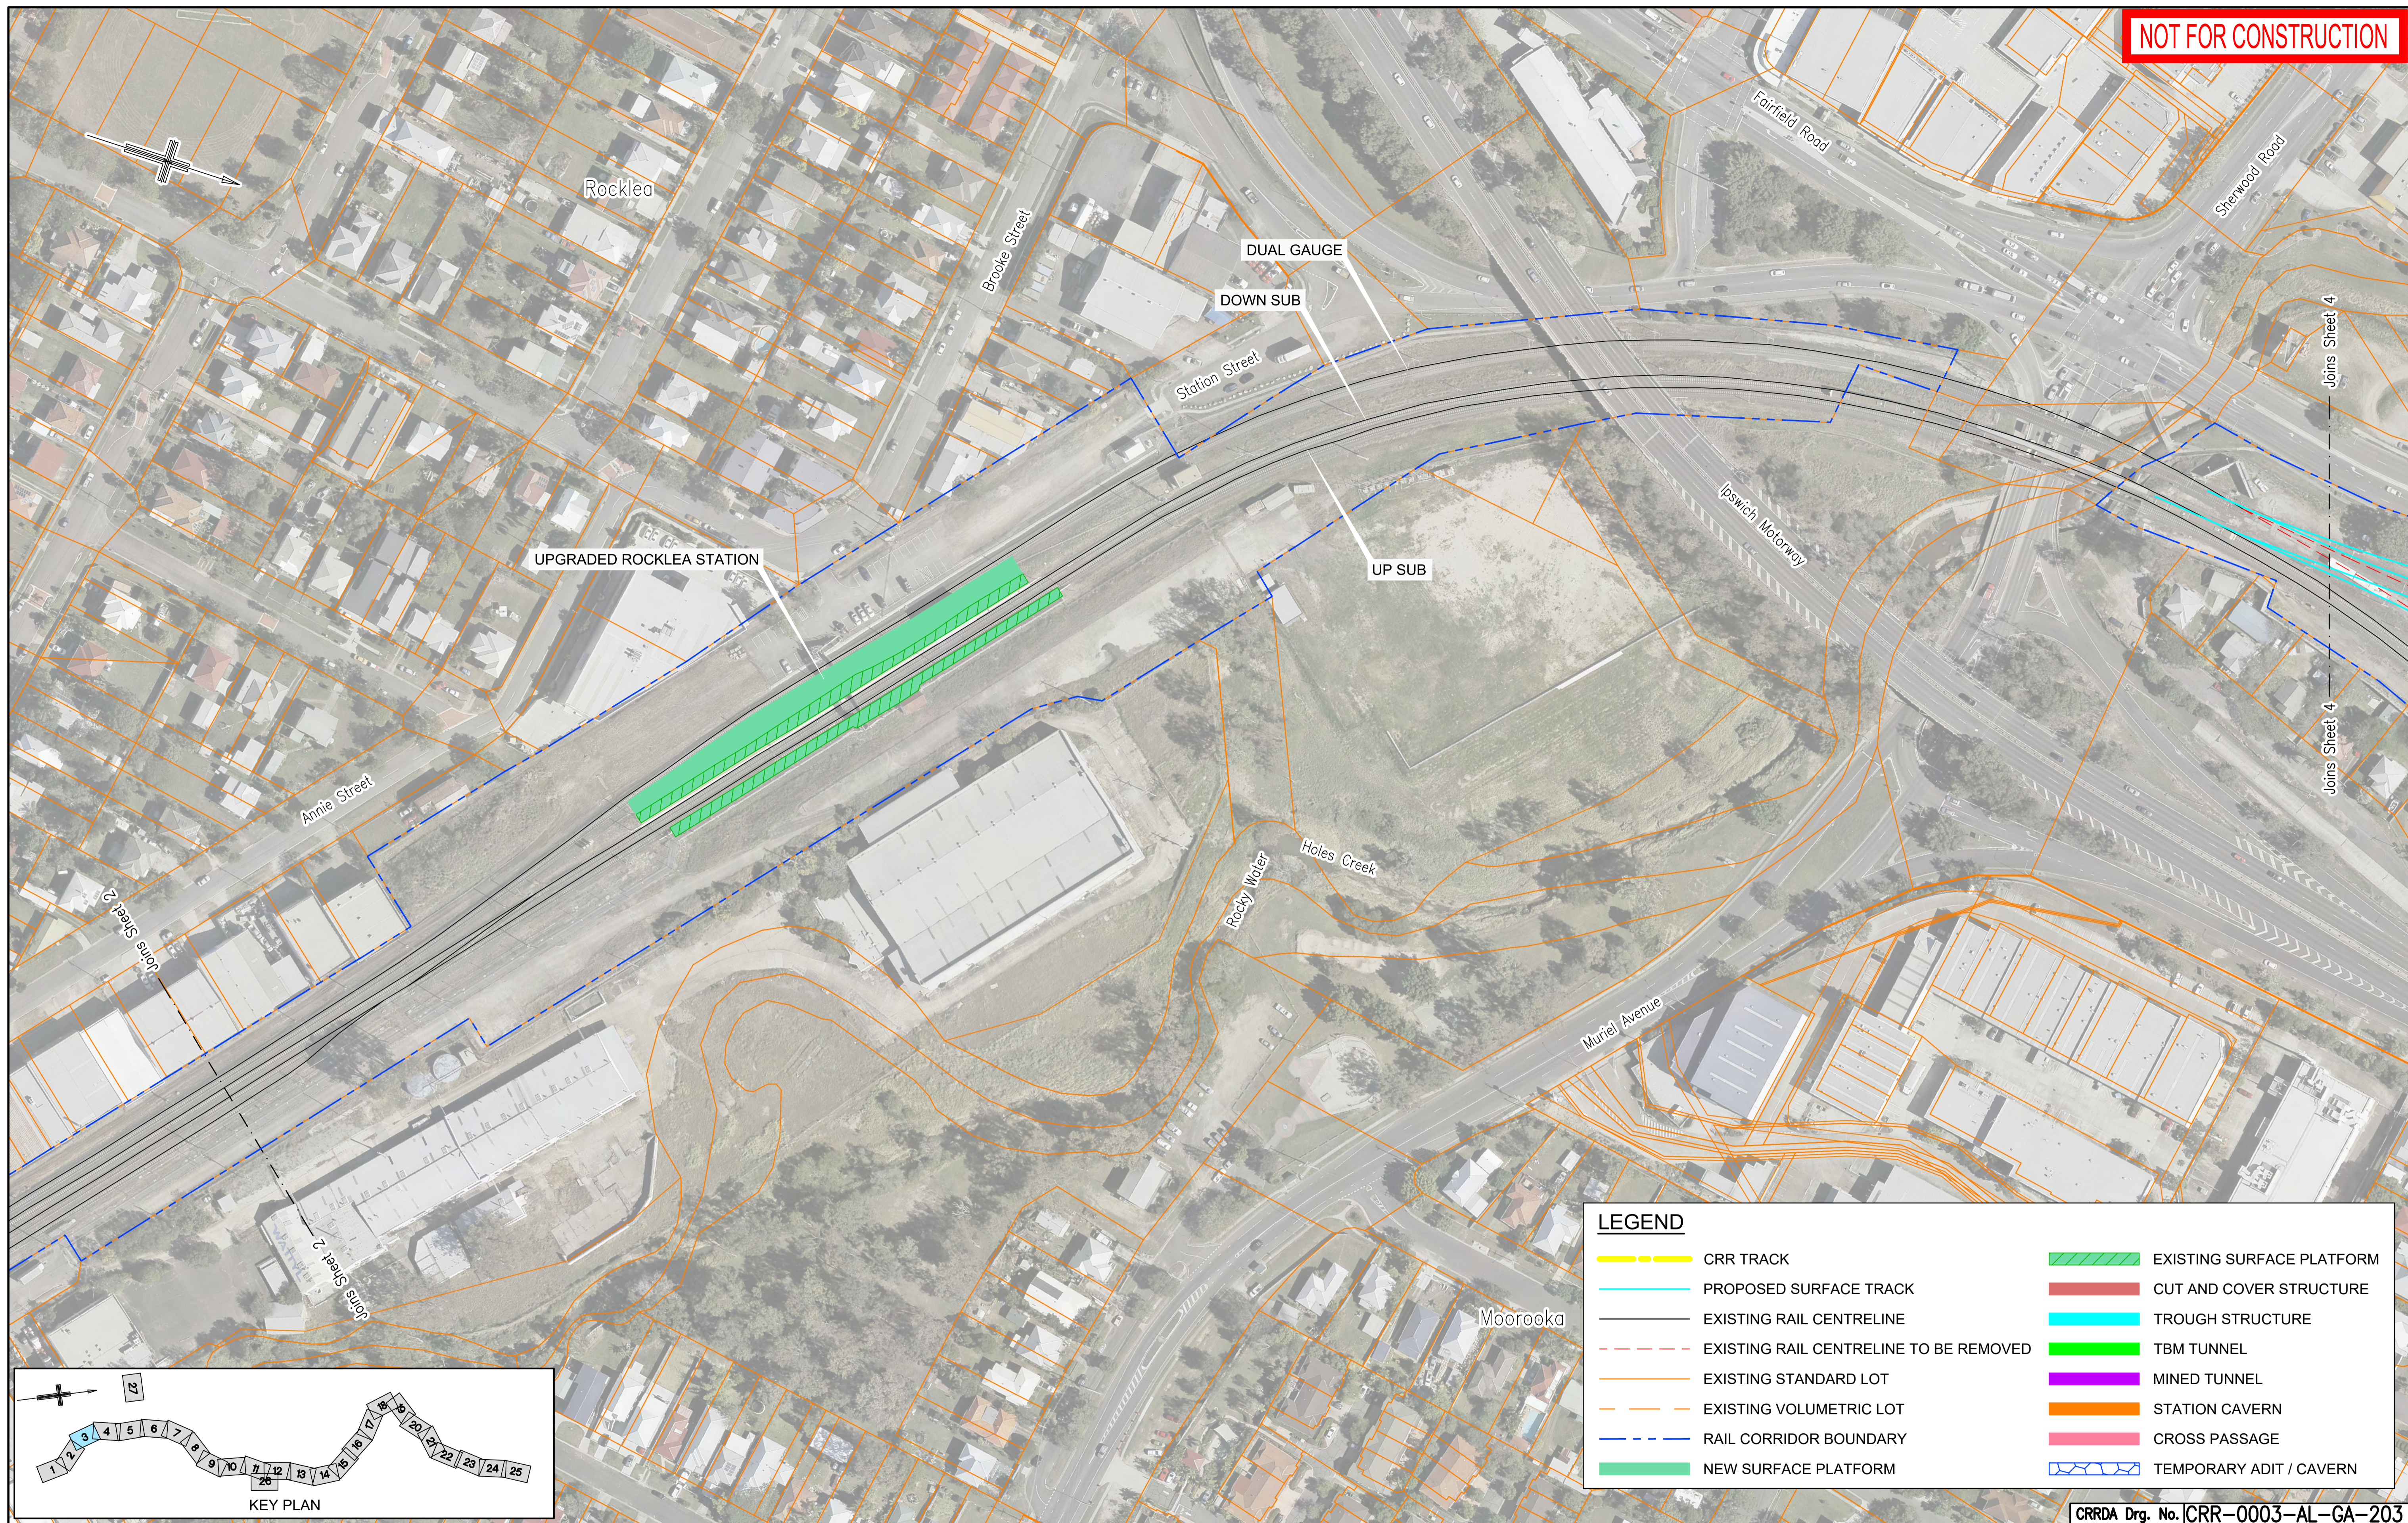

LEGEND	
	CRR TRACK
	PROPOSED SURFACE TRACK
	EXISTING RAIL CENTRELINE
	EXISTING RAIL CENTRELINE TO BE REMOVED
	EXISTING STANDARD LOT
	EXISTING VOLUMETRIC LOT
	RAIL CORRIDOR BOUNDARY
	NEW SURFACE PLATFORM
	EXISTING SURFACE PLATFORM
	CUT AND COVER STRUCTURE
	TROUGH STRUCTURE
	TBM TUNNEL
	MINED TUNNEL
	STATION CAVERN
	CROSS PASSAGE
	TEMPORARY ADIT / CAVERN

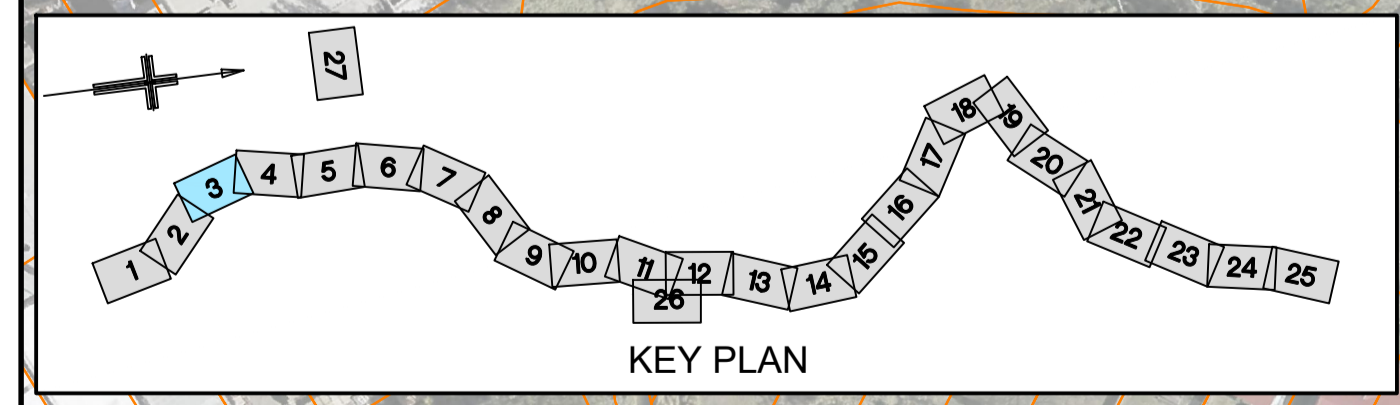

CRRDA Drg. No. CRR-0003-AL-GA-203

				Associated Job Nos		Survey Data		Scales		BRISBANE CITY CROSS RIVER RAIL REFERENCE DESIGN (CHANGED PROJECT)					GENERAL ARRANGEMENT SHEET 3						
				Auxiliary Drg Nos		Datum BCSG02		NOT TO SCALE													
				Horiz. Grid		Height Origin		Dimensions shown in Metres except where shown otherwise		Reference Points Preceding RP Dist. to start of job (km) From start to end of job From end to Following RP Following RP					Drawn ENGINEERING CERTIFICATION (RPEQ) ENG. AREA NAME SIGNATURE NO. DATE		Job No. Contract No.				
B MINOR REVISIONS TO RfPC4 ISSUE 29.04.19 A RfPC4 ISSUE 24.04.19				Revisions/Descriptions Certification Date Microfiled											Drawing No. B Series Number of						
CAD FILES										Through Chainage from							MRR_Detail (02/14)				