



NOT FOR CONSTRUCTION

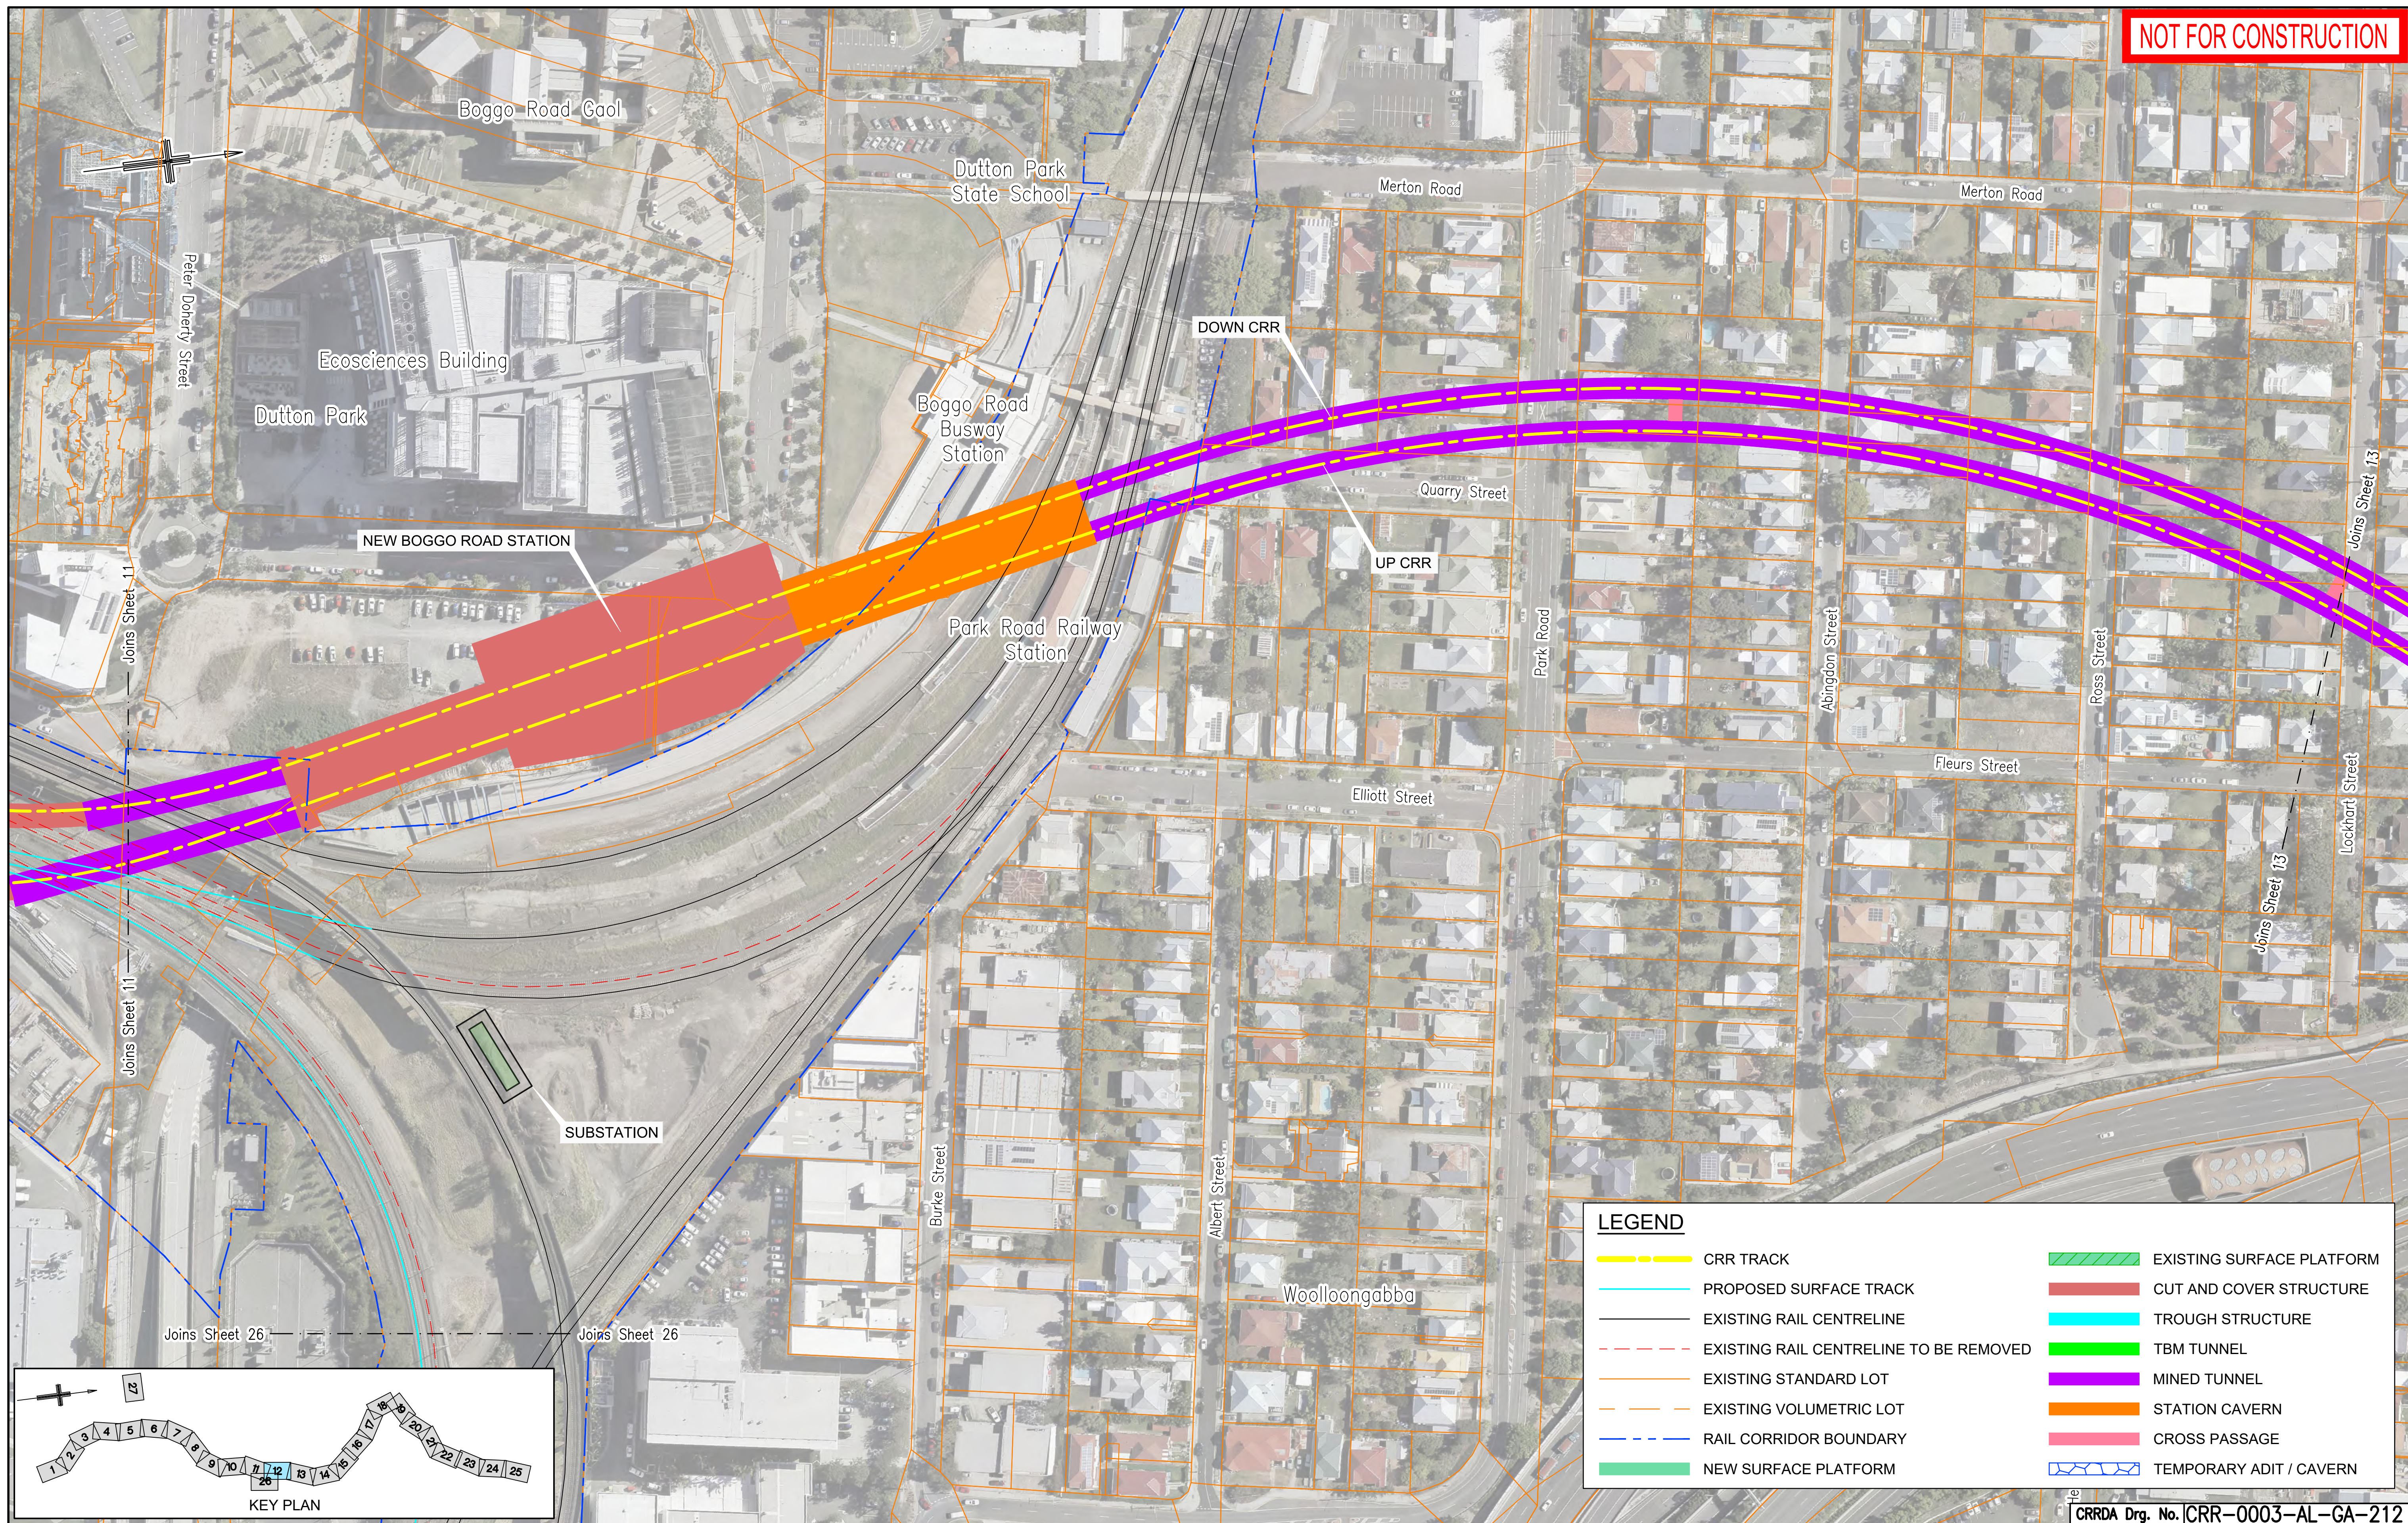

LEGEND	
	CRR TRACK
	PROPOSED SURFACE TRACK
	EXISTING RAIL CENTRELINE
	EXISTING RAIL CENTRELINE TO BE REMOVED
	EXISTING STANDARD LOT
	EXISTING VOLUMETRIC LOT
	RAIL CORRIDOR BOUNDARY
	NEW SURFACE PLATFORM
	EXISTING SURFACE PLATFORM
	CUT AND COVER STRUCTURE
	TROUGH STRUCTURE
	TBM TUNNEL
	MINED TUNNEL
	STATION CAVERN
	CROSS PASSAGE
	TEMPORARY ADIT / CAVERN

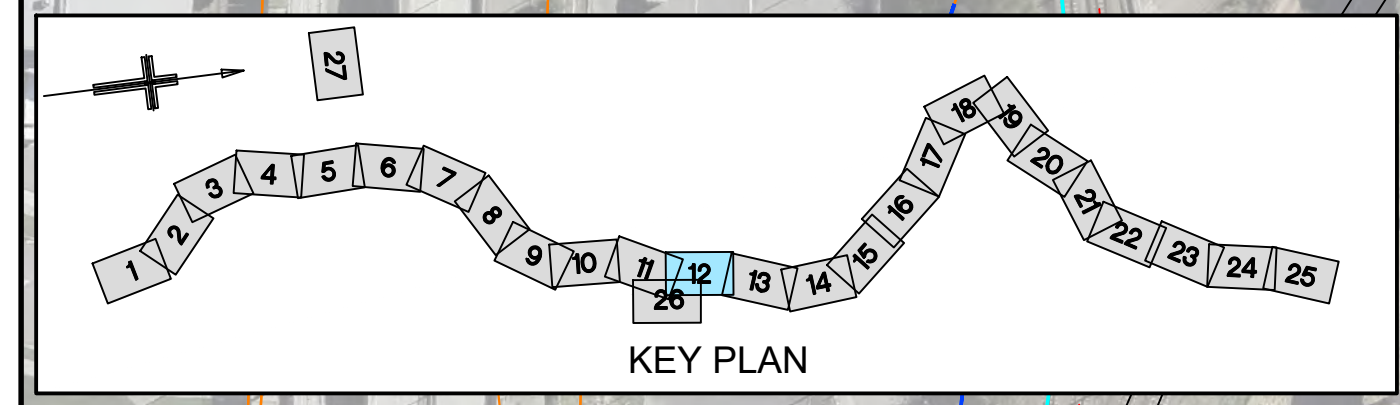

CRRDA Drg. No. CRR-0003-AL-GA-212

				Associated Job Nos	Survey Data	Scales		BRISBANE CITY CROSS RIVER RAIL REFERENCE DESIGN (CHANGED PROJECT)					GENERAL ARRANGEMENT SHEET 12						
				Auxiliary Drg Nos	Datum	NOT TO SCALE		Reference Points					ENGINEERING CERTIFICATION (RPEQ)						
B MINOR REVISIONS TO RIPC4 ISSUE					BCSG02			Preceding RP	Dist. to start of job (km)	From start to end of job	From end to Following RP	ENG. AREA		NAME	SIGNATURE	NO.	DATE	Contract No.	
A RIPC4 ISSUE					Horiz. Grid													Drawing No.	
Revisions/Descriptions				Certification	Height Origin			Dimensions shown in Metres except where shown otherwise										Series Number	
Date				Microfiled	Survey Books			Through Chainage from										of	
																		MRR_Detail (02/14)	