



**NOT FOR CONSTRUCTION**

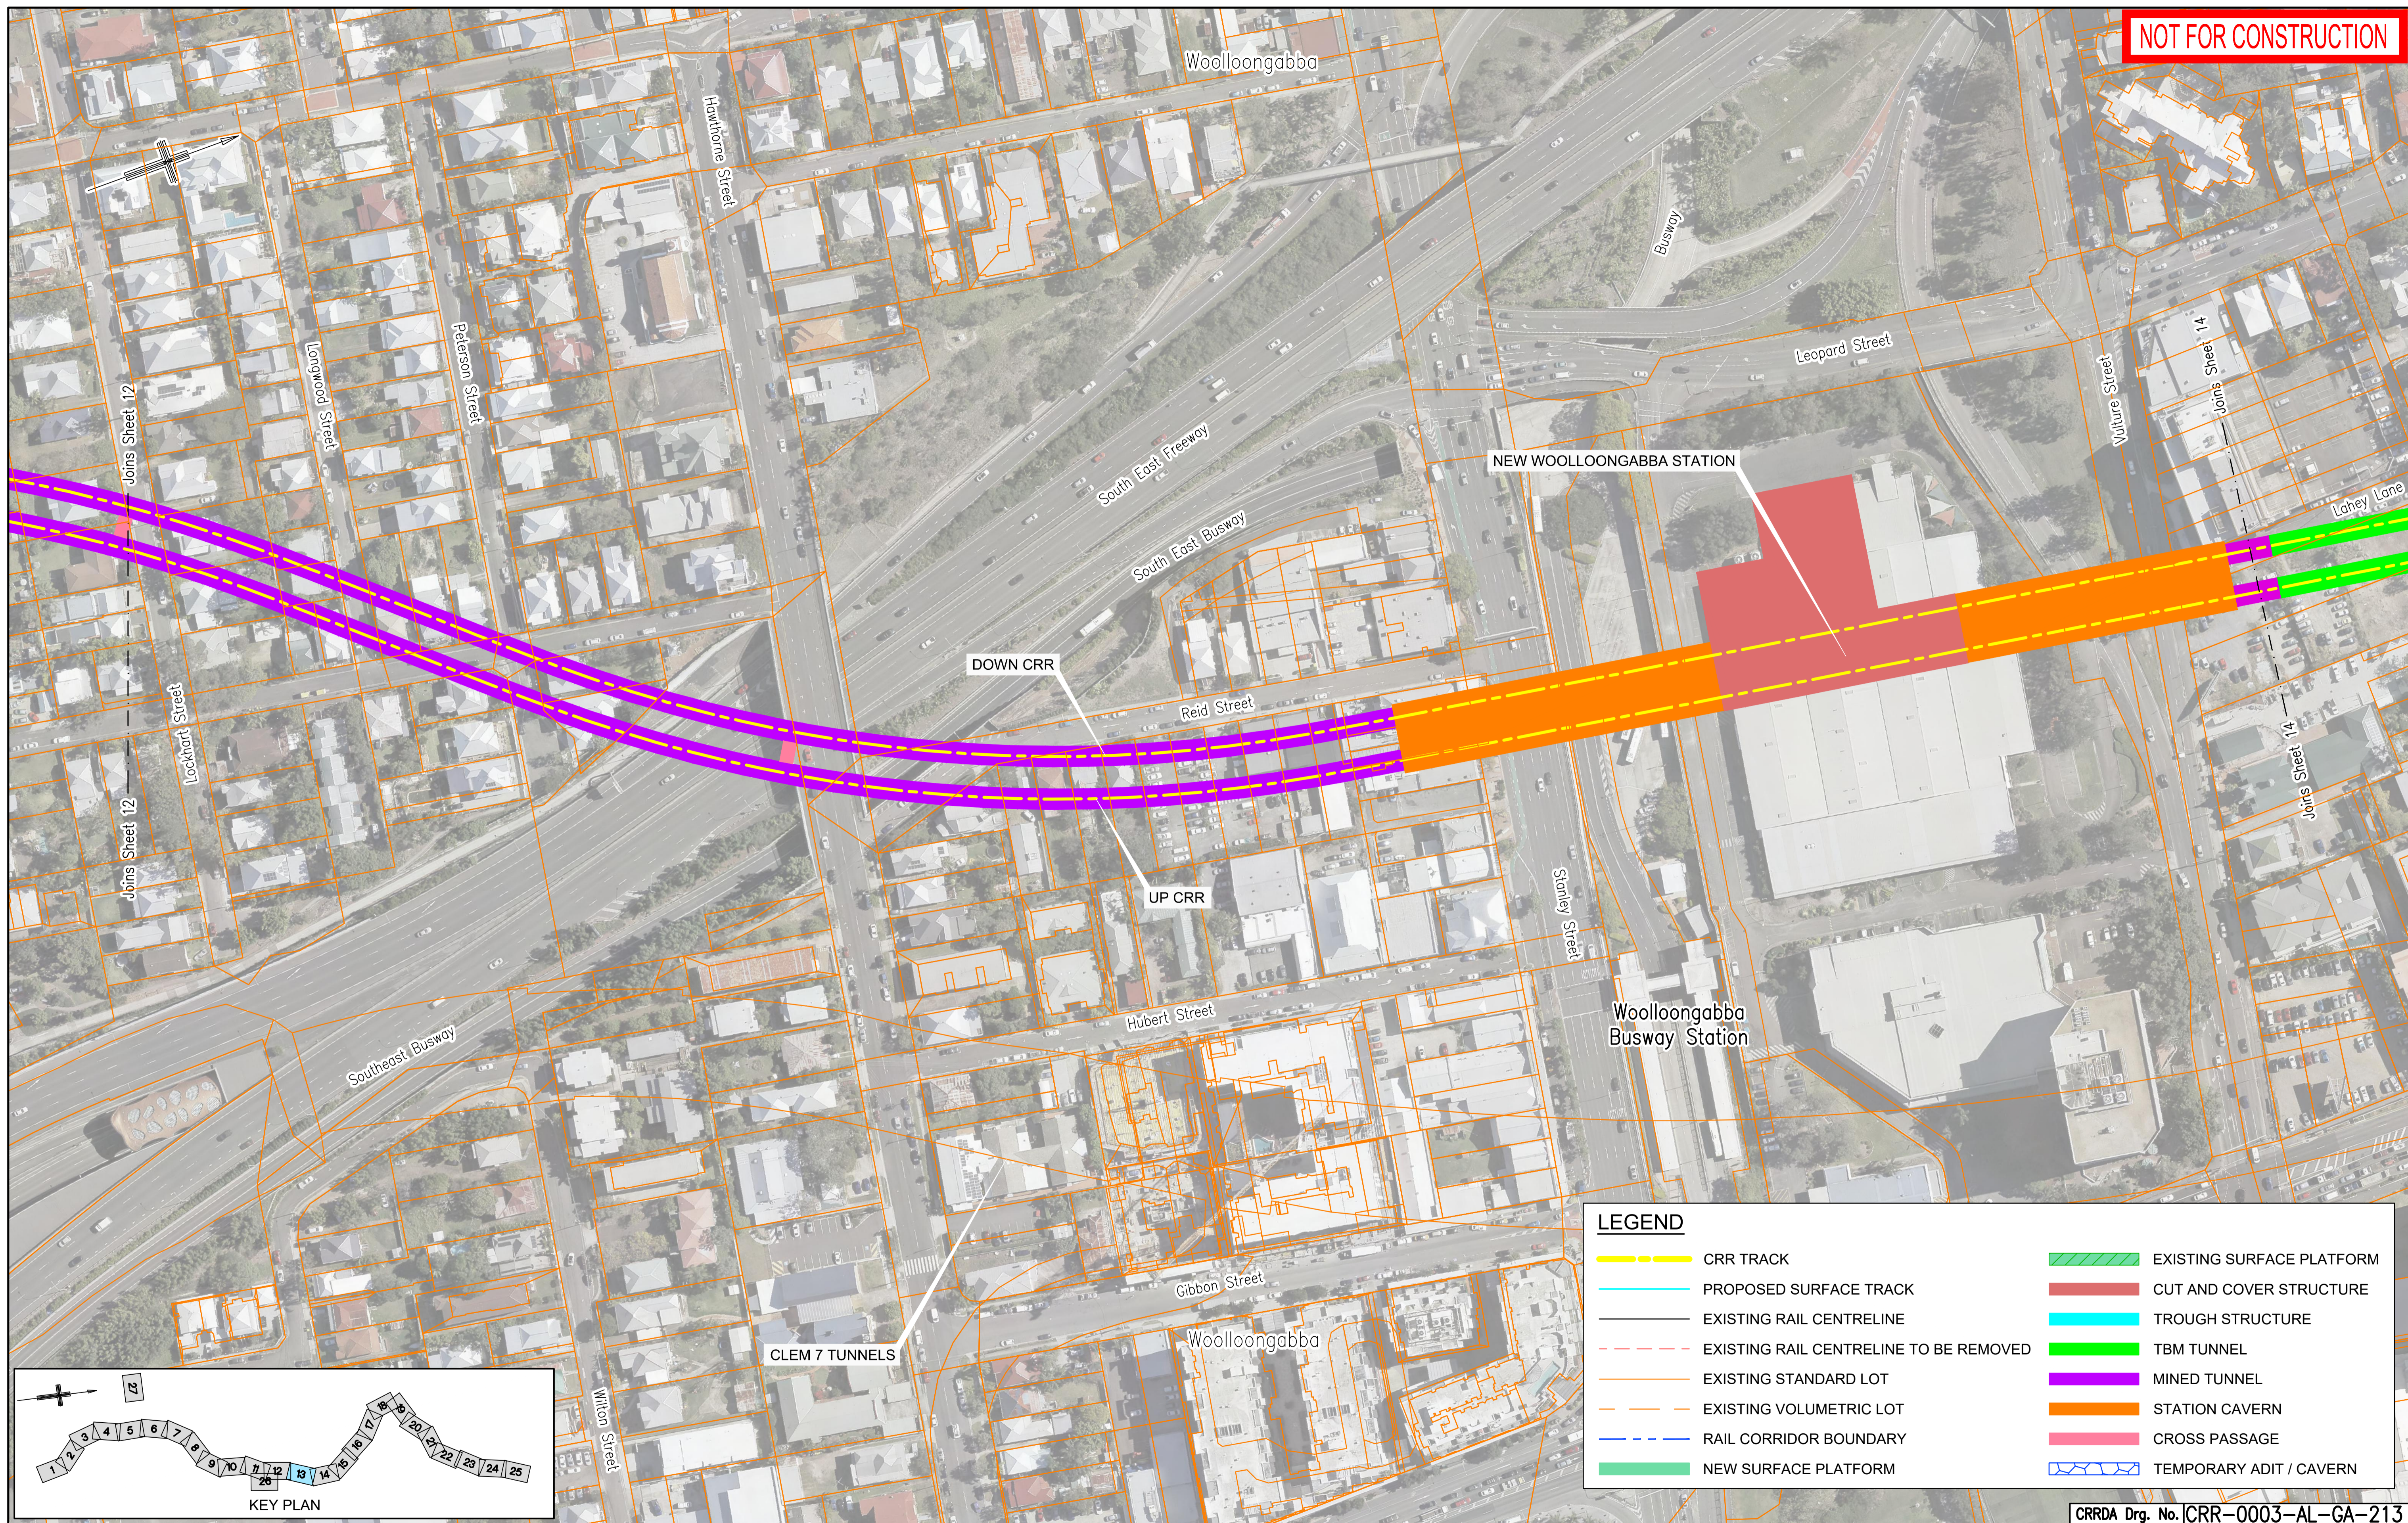

LEGEND	
	CRR TRACK
	PROPOSED SURFACE TRACK
	EXISTING RAIL CENTRELINE
	EXISTING RAIL CENTRELINE TO BE REMOVED
	EXISTING STANDARD LOT
	EXISTING VOLUMETRIC LOT
	RAIL CORRIDOR BOUNDARY
	NEW SURFACE PLATFORM
	EXISTING SURFACE PLATFORM
	CUT AND COVER STRUCTURE
	TROUGH STRUCTURE
	TBM TUNNEL
	MINED TUNNEL
	STATION CAVERN
	CROSS PASSAGE
	TEMPORARY ADIT / CAVERN

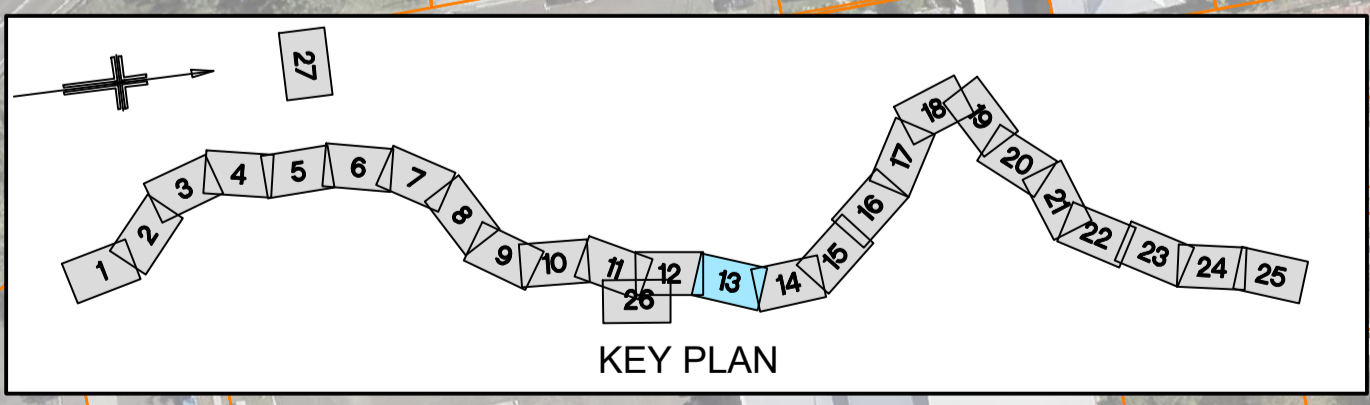

CRRDA Drg. No. CRR-0003-AL-GA-213

Revisions/Descriptions	Certification	Date	Microfiled
B MINOR REVISIONS TO RIPC4 ISSUE		29.04.19	
A RIPC4 ISSUE		24.04.19	

Associated Job Nos	Survey Data	Scales
	Datum BCSG02	
Auxiliary Drg Nos	Horiz. Grid	NOT TO SCALE
	Height Origin	
	Survey Books	Dimensions shown in Metres except where shown otherwise

BRISBANE CITY CROSS RIVER RAIL REFERENCE DESIGN (CHANGED PROJECT)				
Reference Points				
Preceding RP	Dist. to start of job (km)	From start to end of job	From end to Following RP	Following RP
Through Chainage from				

GENERAL ARRANGEMENT SHEET 13					
ENGINEERING CERTIFICATION (RPEQ)					
ENG. AREA	NAME	SIGNATURE	NO.	DATE	

	Job No.	
	Contract No.	B
	Drawing No.	
	Series Number	of
		MRR_Detail (02/14)