


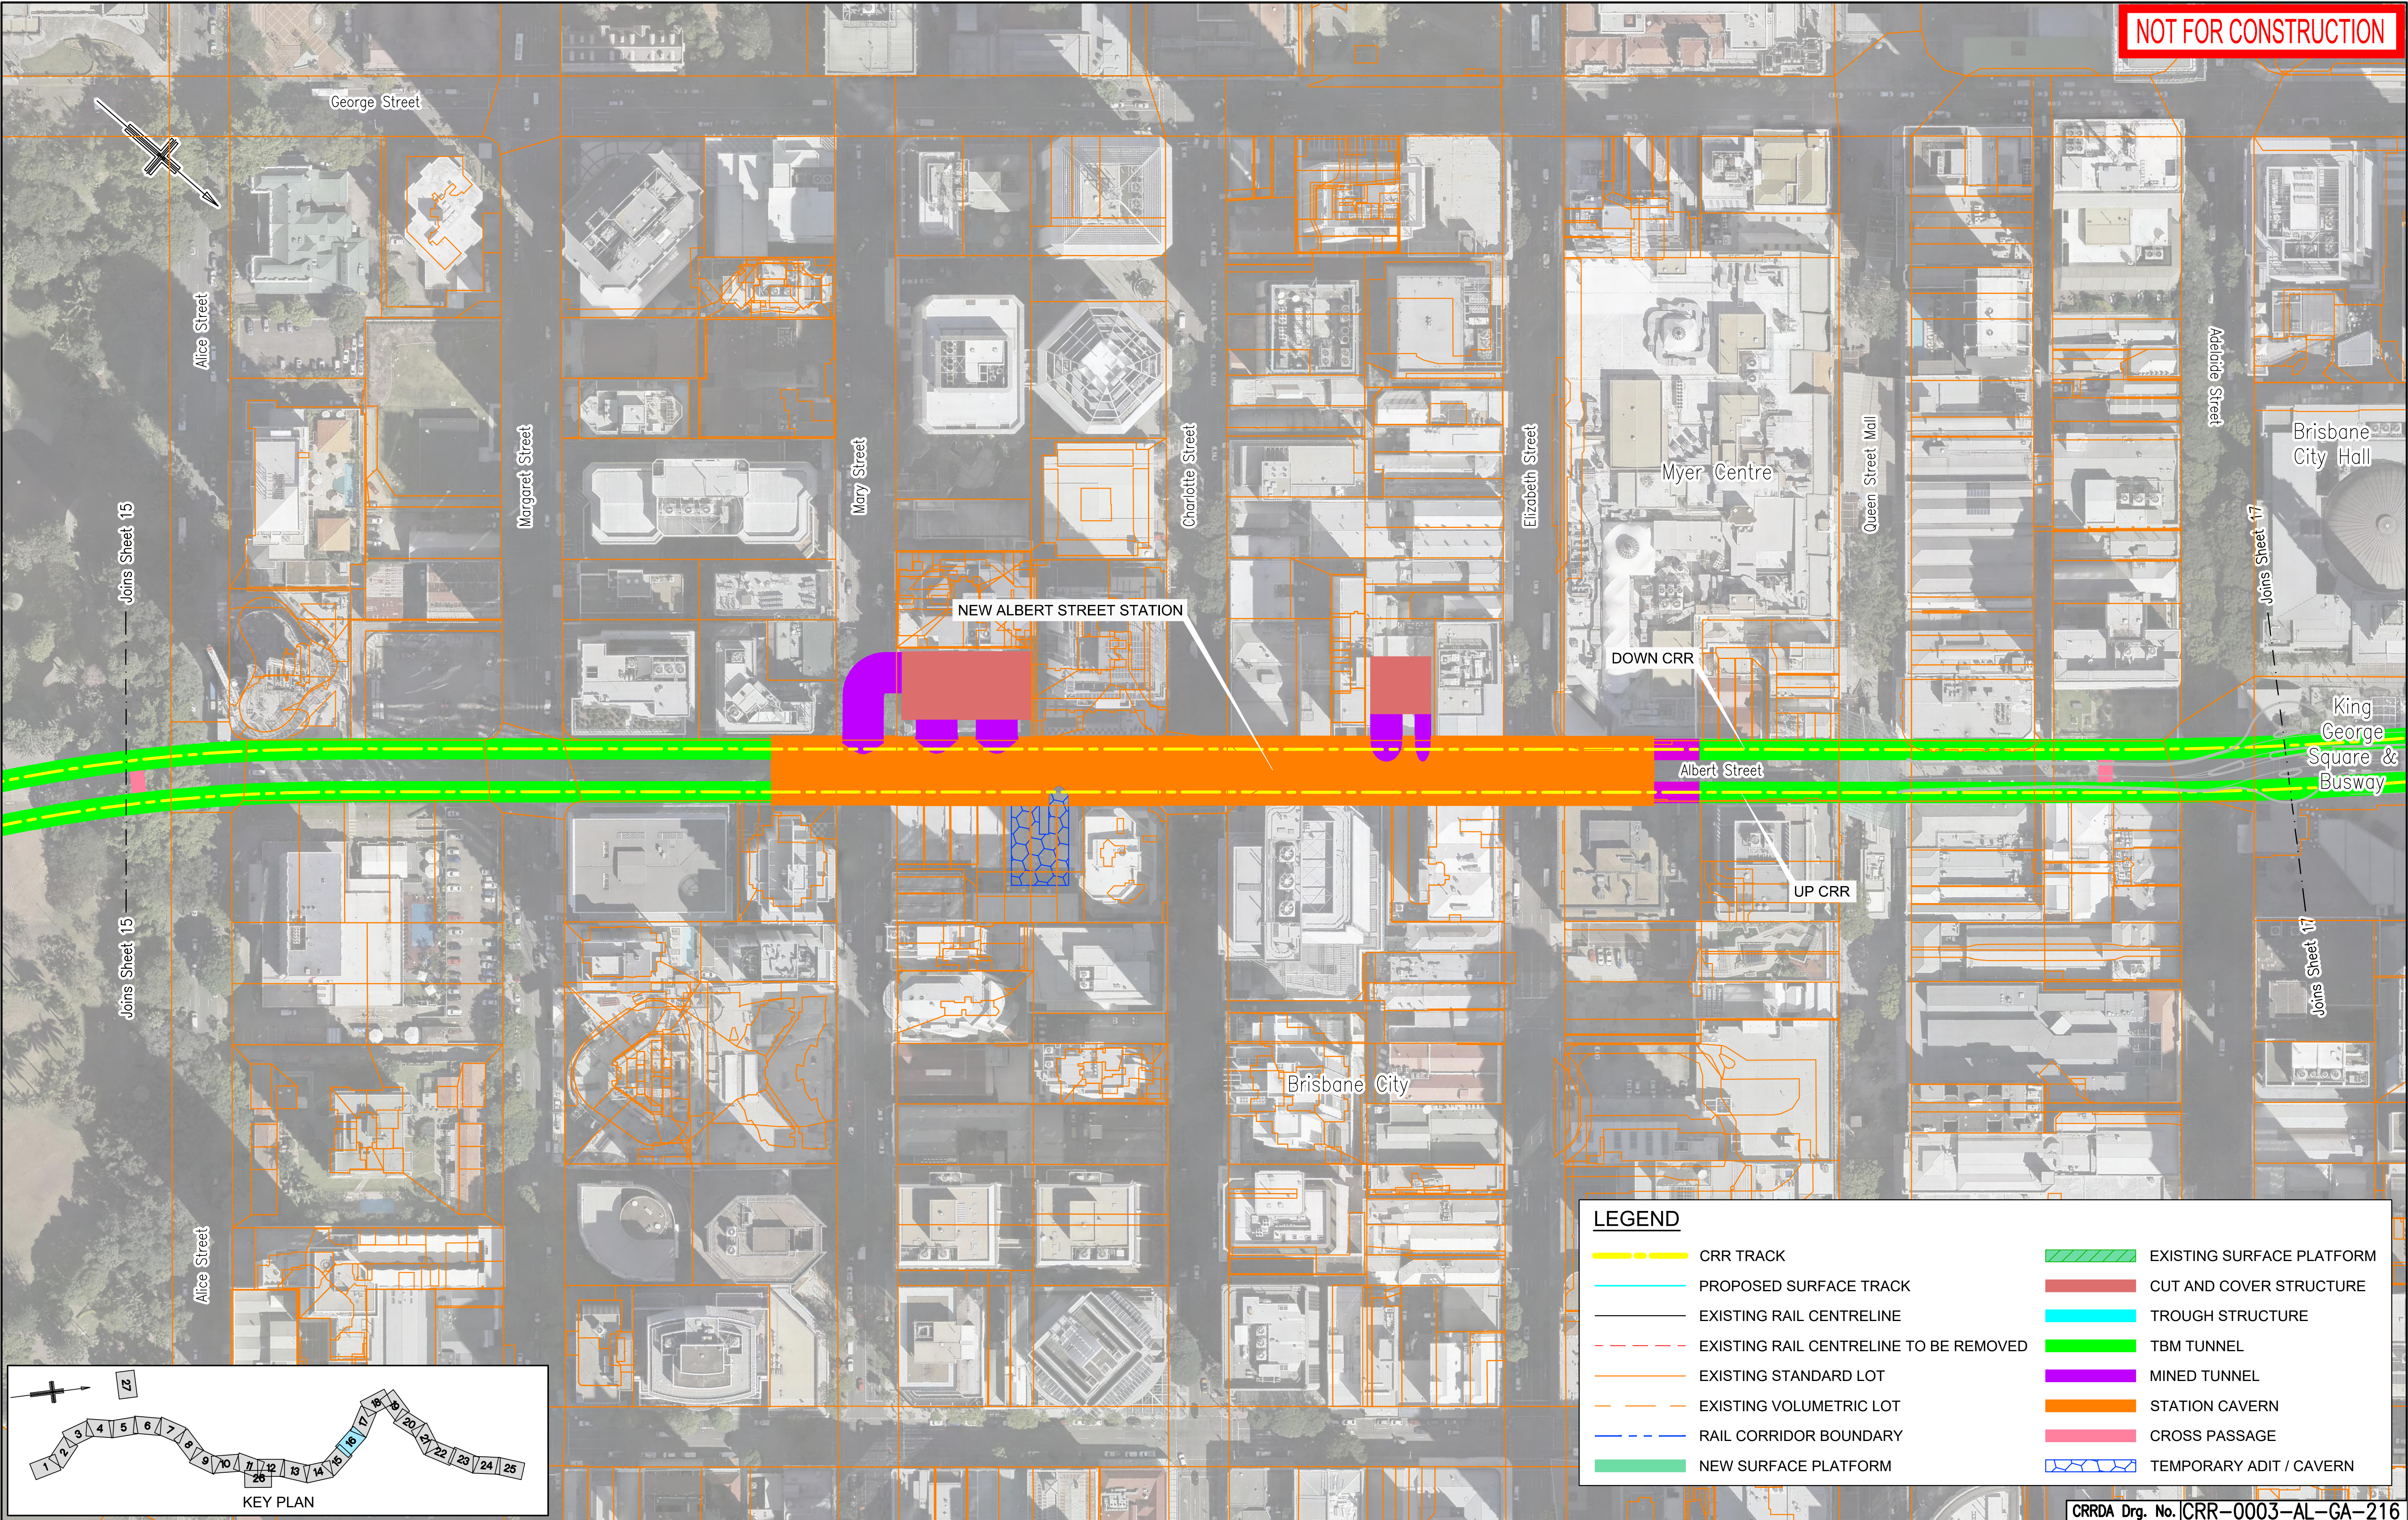

B	MINOR REVISIONS TO RIPC4 ISSUE		29.04.19		
A	RIPC4 ISSUE		24.04.19		
Revisions/Descriptions		Certification	Date	Microfiled	
CAD FILES					

Associated Job Nos	Survey Data	Scales
	Datum BCSG02	
Auxiliary Drg Nos	Horiz. Grid	
	Height Origin	
	Survey Books	
		Dimensions shown in Metres except where shown otherwise

BRISBANE CITY				
CROSS RIVER RAIL				
REFERENCE DESIGN (CHANGED PROJECT)				
Reference Points				
Preceding RP	Dist. to start of job (km)	From start to end of job	From end to Following RP	Following RP
Through Chainage from				

Drawn		ENGINEERING CERTIFICATION (RPEQ)				
		ENG. AREA	NAME	SIGNATURE	NO.	DATE
Designed						

CRRDA Drg. No. CRR-0003-AL-GA-216			
Job No.		Contract No.	
Drawing No.			B
Series Number		of	
MRR_Detail (02/14)			