
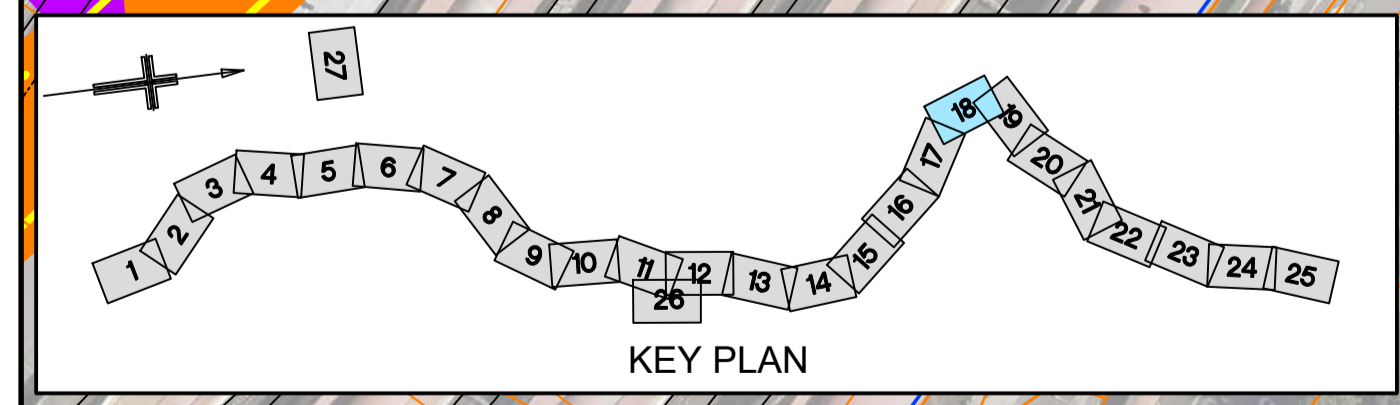


NOT FOR CONSTRUCTION

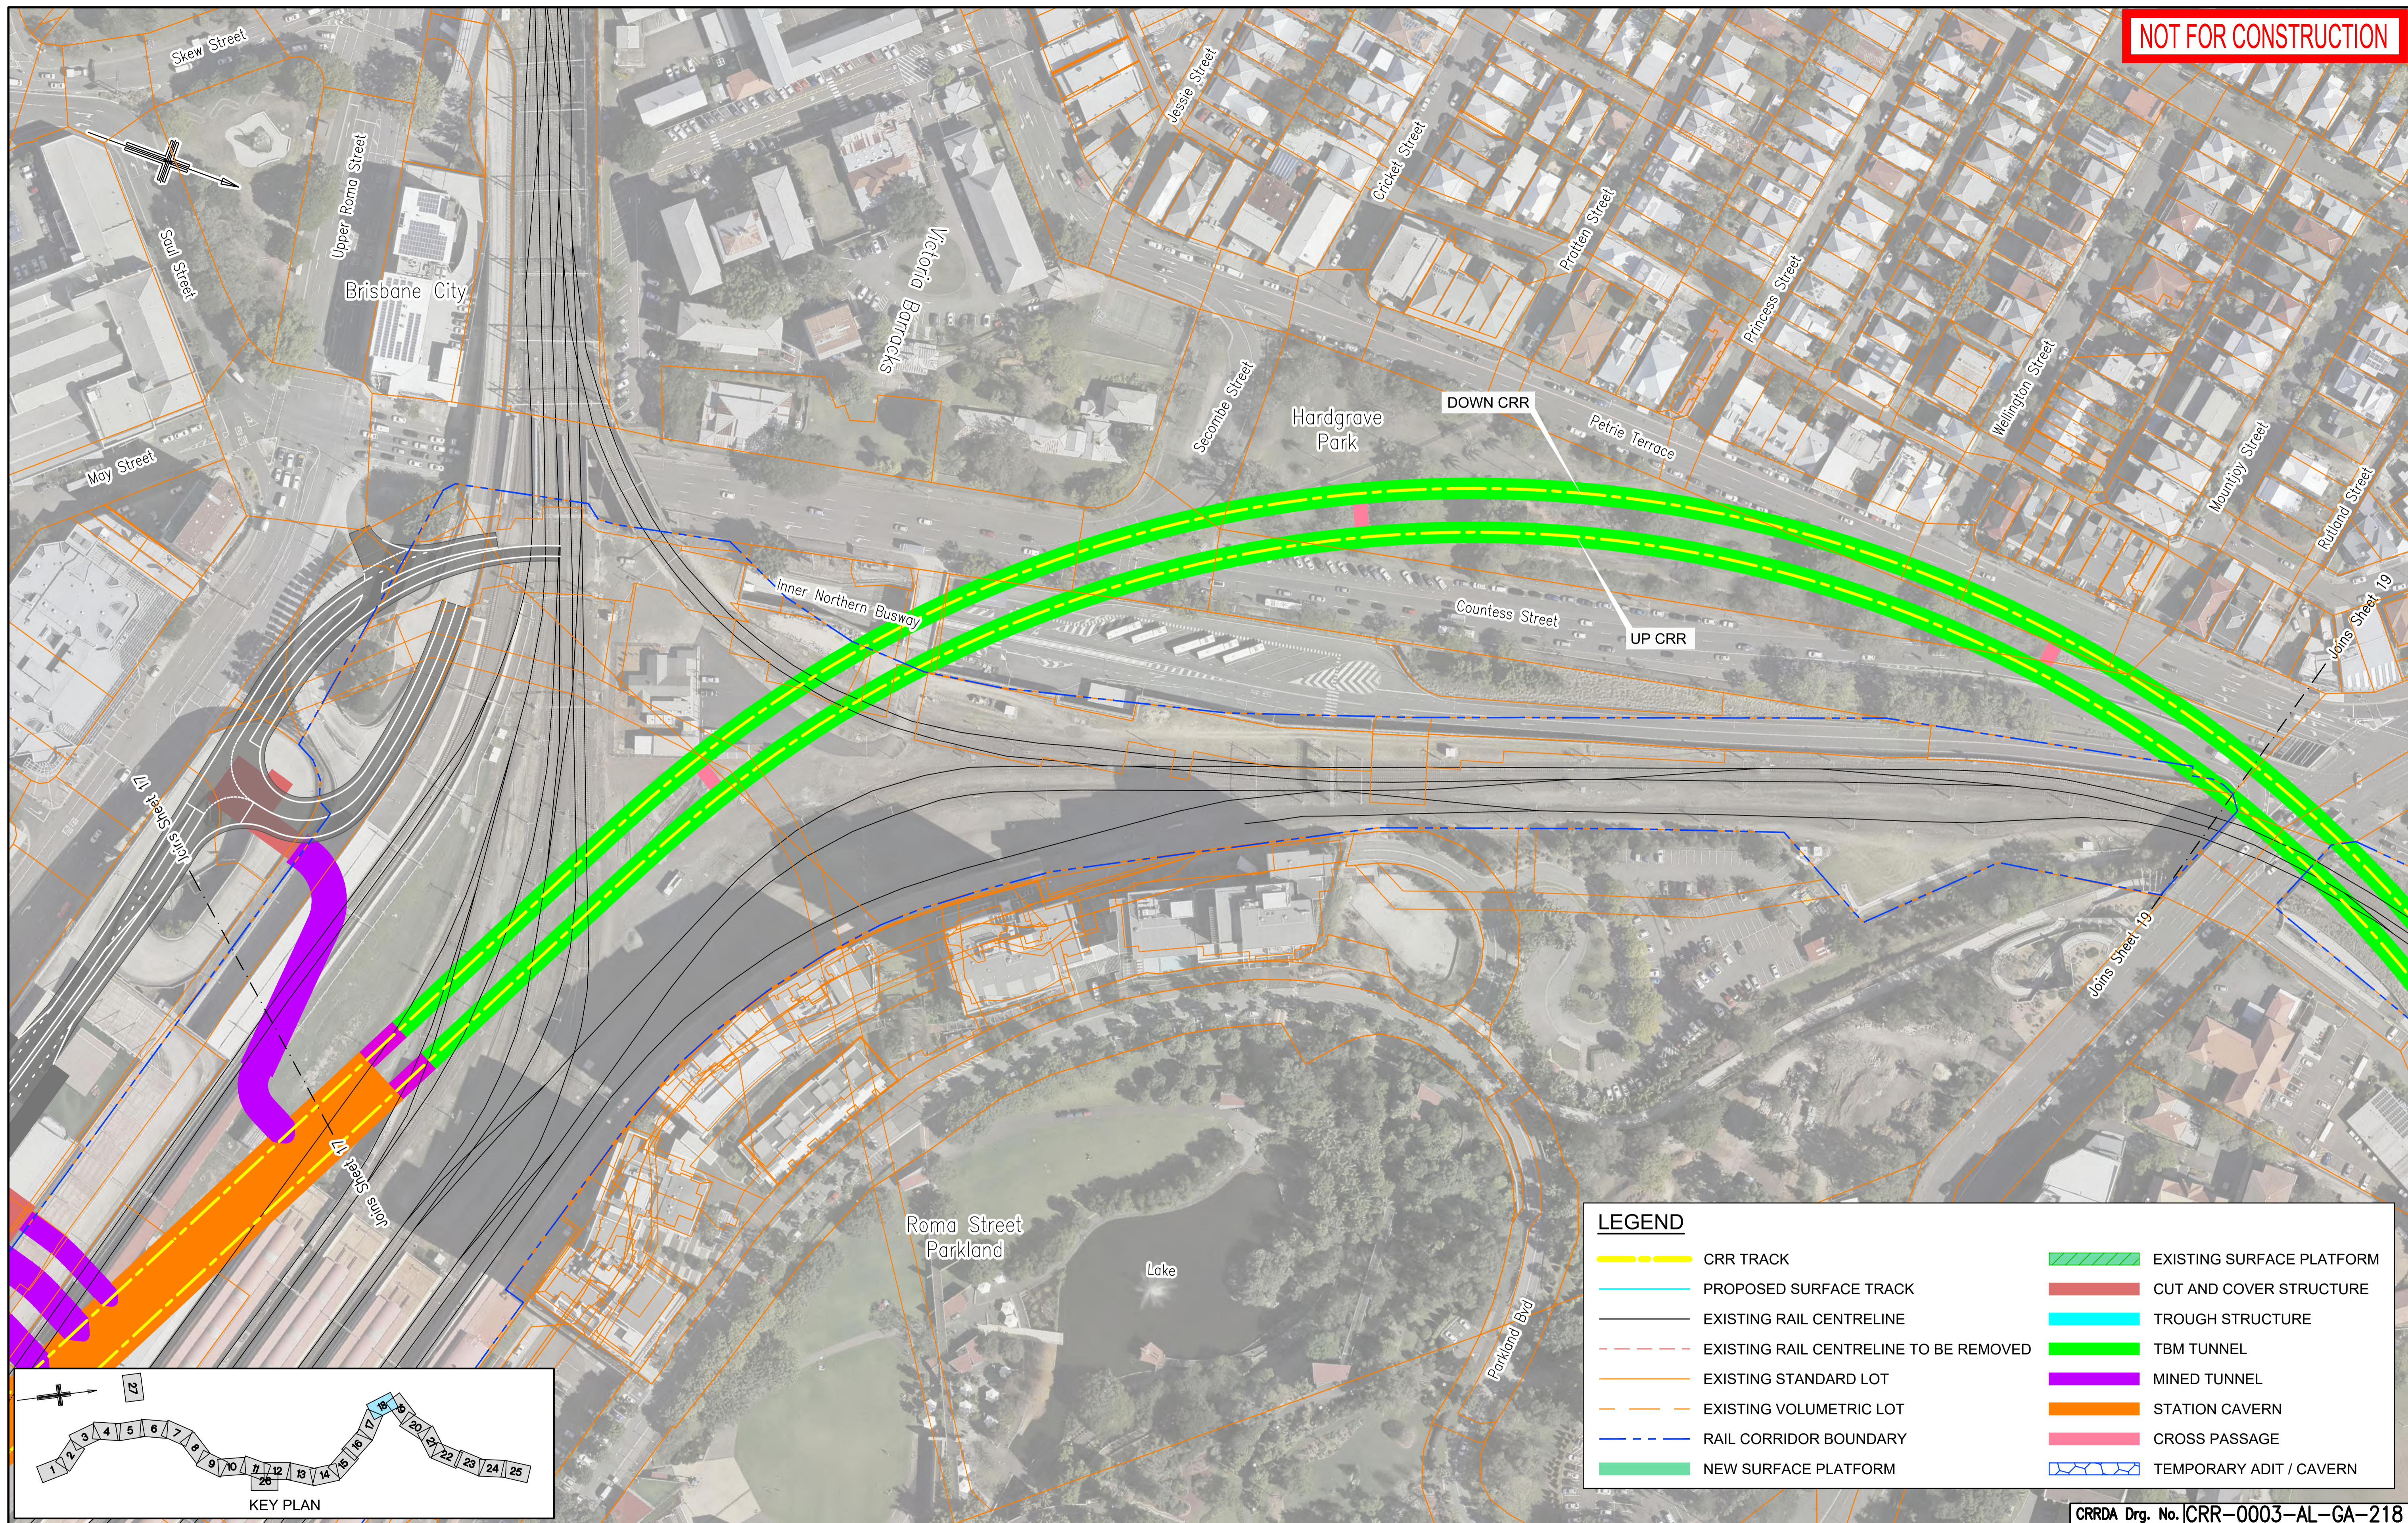

LEGEND	
	CRR TRACK
	PROPOSED SURFACE TRACK
	EXISTING RAIL CENTRELINE
	EXISTING RAIL CENTRELINE TO BE REMOVED
	EXISTING STANDARD LOT
	EXISTING VOLUMETRIC LOT
	RAIL CORRIDOR BOUNDARY
	NEW SURFACE PLATFORM
	EXISTING SURFACE PLATFORM
	CUT AND COVER STRUCTURE
	TROUGH STRUCTURE
	TBM TUNNEL
	MINED TUNNEL
	STATION CAVERN
	CROSS PASSAGE
	TEMPORARY ADIT / CAVERN

CRRDA Drg. No. CRR-0003-AL-GA-218

				Associated Job Nos	Survey Data	Scales		BRISBANE CITY CROSS RIVER RAIL REFERENCE DESIGN (CHANGED PROJECT)					GENERAL ARRANGEMENT SHEET 18						
					Datum	NOT TO SCALE		Reference Points					ENGINEERING CERTIFICATION (RPEQ)					Job No.	
				Auxiliary Drg Nos	BCSG02			Preceding RP	Dist. to start of job (km)	From start to end of job	From end to Following RP	Following RP	ENG. AREA	NAME	SIGNATURE	NO.	DATE	Contract No.	
B MINOR REVISIONS TO RIPC4 ISSUE					Horiz. Grid													Drawing No.	
A RIPC4 ISSUE					Height Origin													Series Number	
Revisions/Descriptions				Certification	Survey Books	Dimensions shown in Metres except where shown otherwise		Through Chainage from										of	
				Date														B	
				Microfiled															MRR_Detail (02/14)
CAD FILES																			