
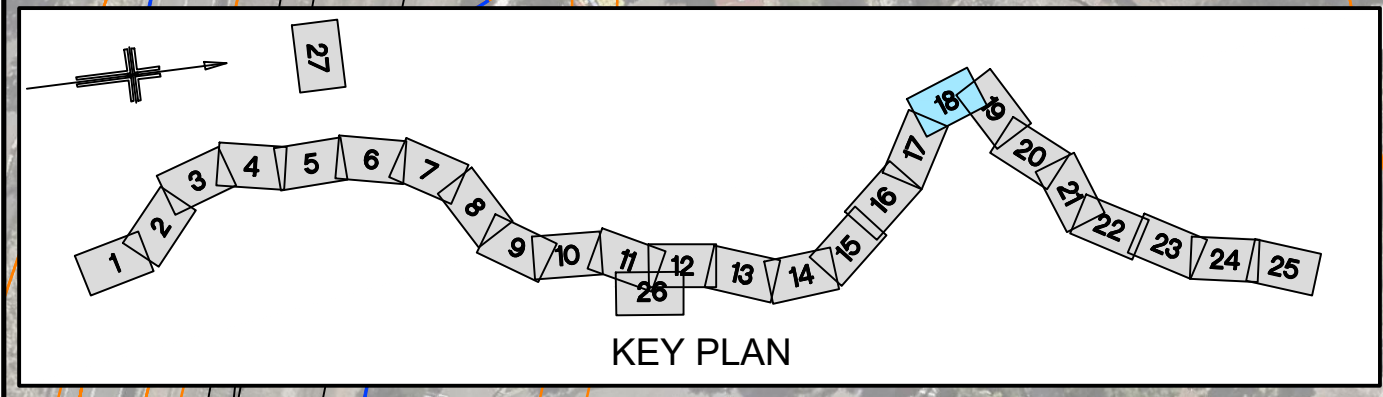


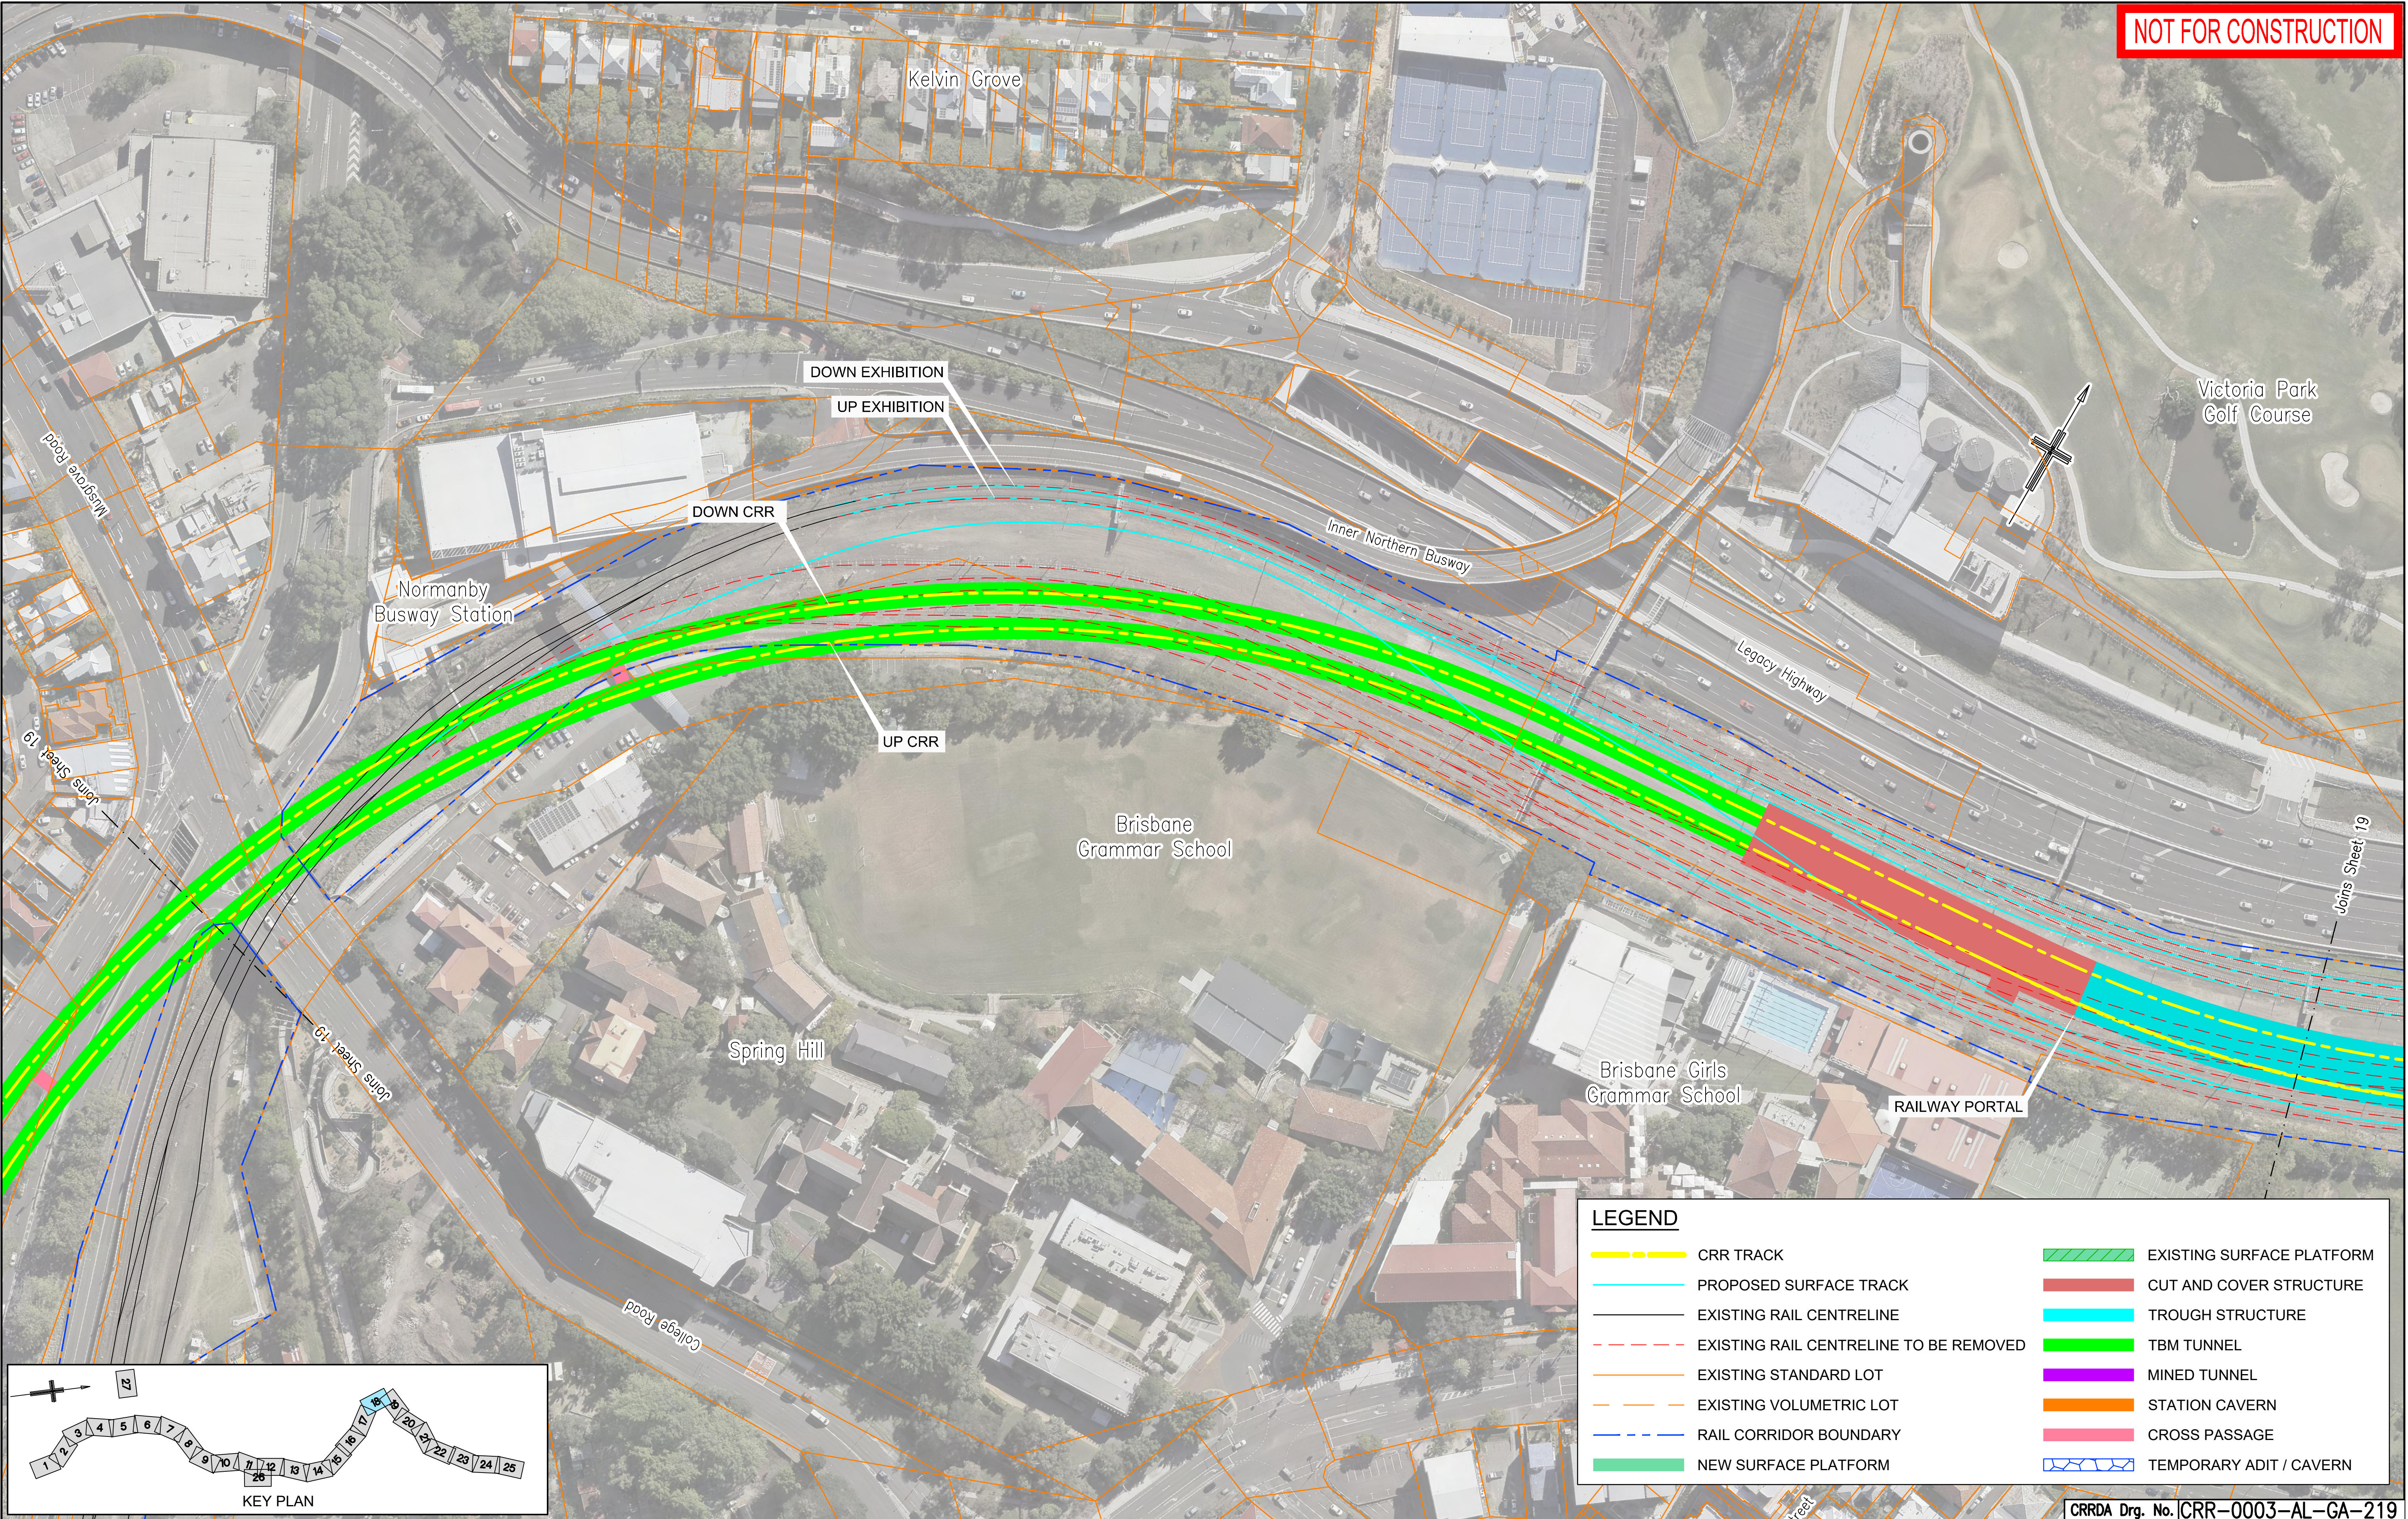

LEGEND	
	CRR TRACK
	PROPOSED SURFACE TRACK
	EXISTING RAIL CENTRELINE
	EXISTING RAIL CENTRELINE TO BE REMOVED
	EXISTING STANDARD LOT
	EXISTING VOLUMETRIC LOT
	RAIL CORRIDOR BOUNDARY
	NEW SURFACE PLATFORM
	EXISTING SURFACE PLATFORM
	CUT AND COVER STRUCTURE
	TROUGH STRUCTURE
	TBM TUNNEL
	MINED TUNNEL
	STATION CAVERN
	CROSS PASSAGE
	TEMPORARY ADIT / CAVERN

					Associated Job Nos	Survey Data		Scales	BRISBANE CITY					GENERAL ARRANGEMENT SHEET 19										
						Datum	BCSG02		CROSS RIVER RAIL															
						Auxiliary Drg Nos			REFERENCE DESIGN (CHANGED PROJECT)															
						Horiz. Grid								Drawn		ENGINEERING CERTIFICATION (RPEQ)					Job No.			
					Height Origin							Contract. No.												
B MINOR REVISIONS TO RfPC4 ISSUE						29.04.19						Designed							Drawing No.			B		
A RfPC4 ISSUE						24.04.19													Series Number		of			
Revisions/Descriptions						Certification		Date		Microfiled	Dimensions shown in Metres except where shown otherwise										MRR_Detail (02/14)			
CAD FILES															Through Chainage from									