
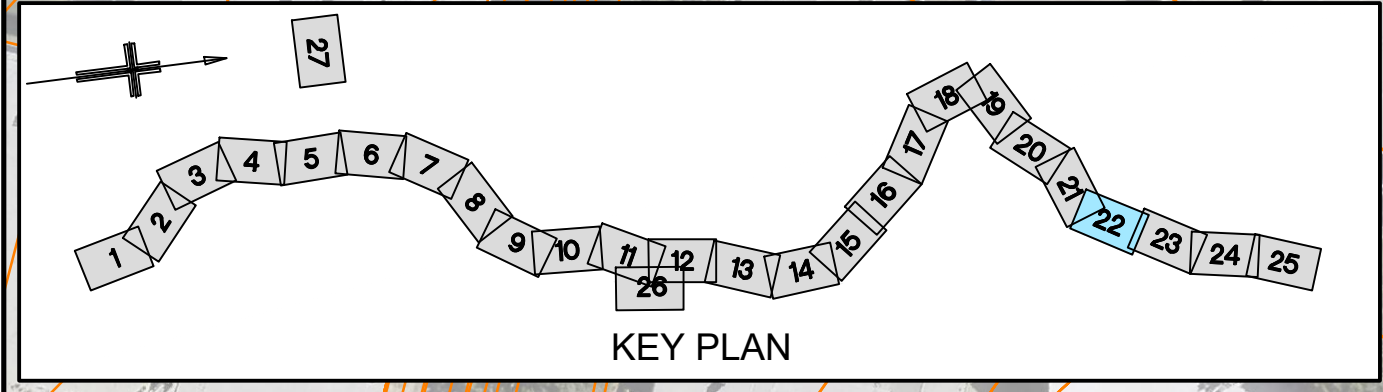


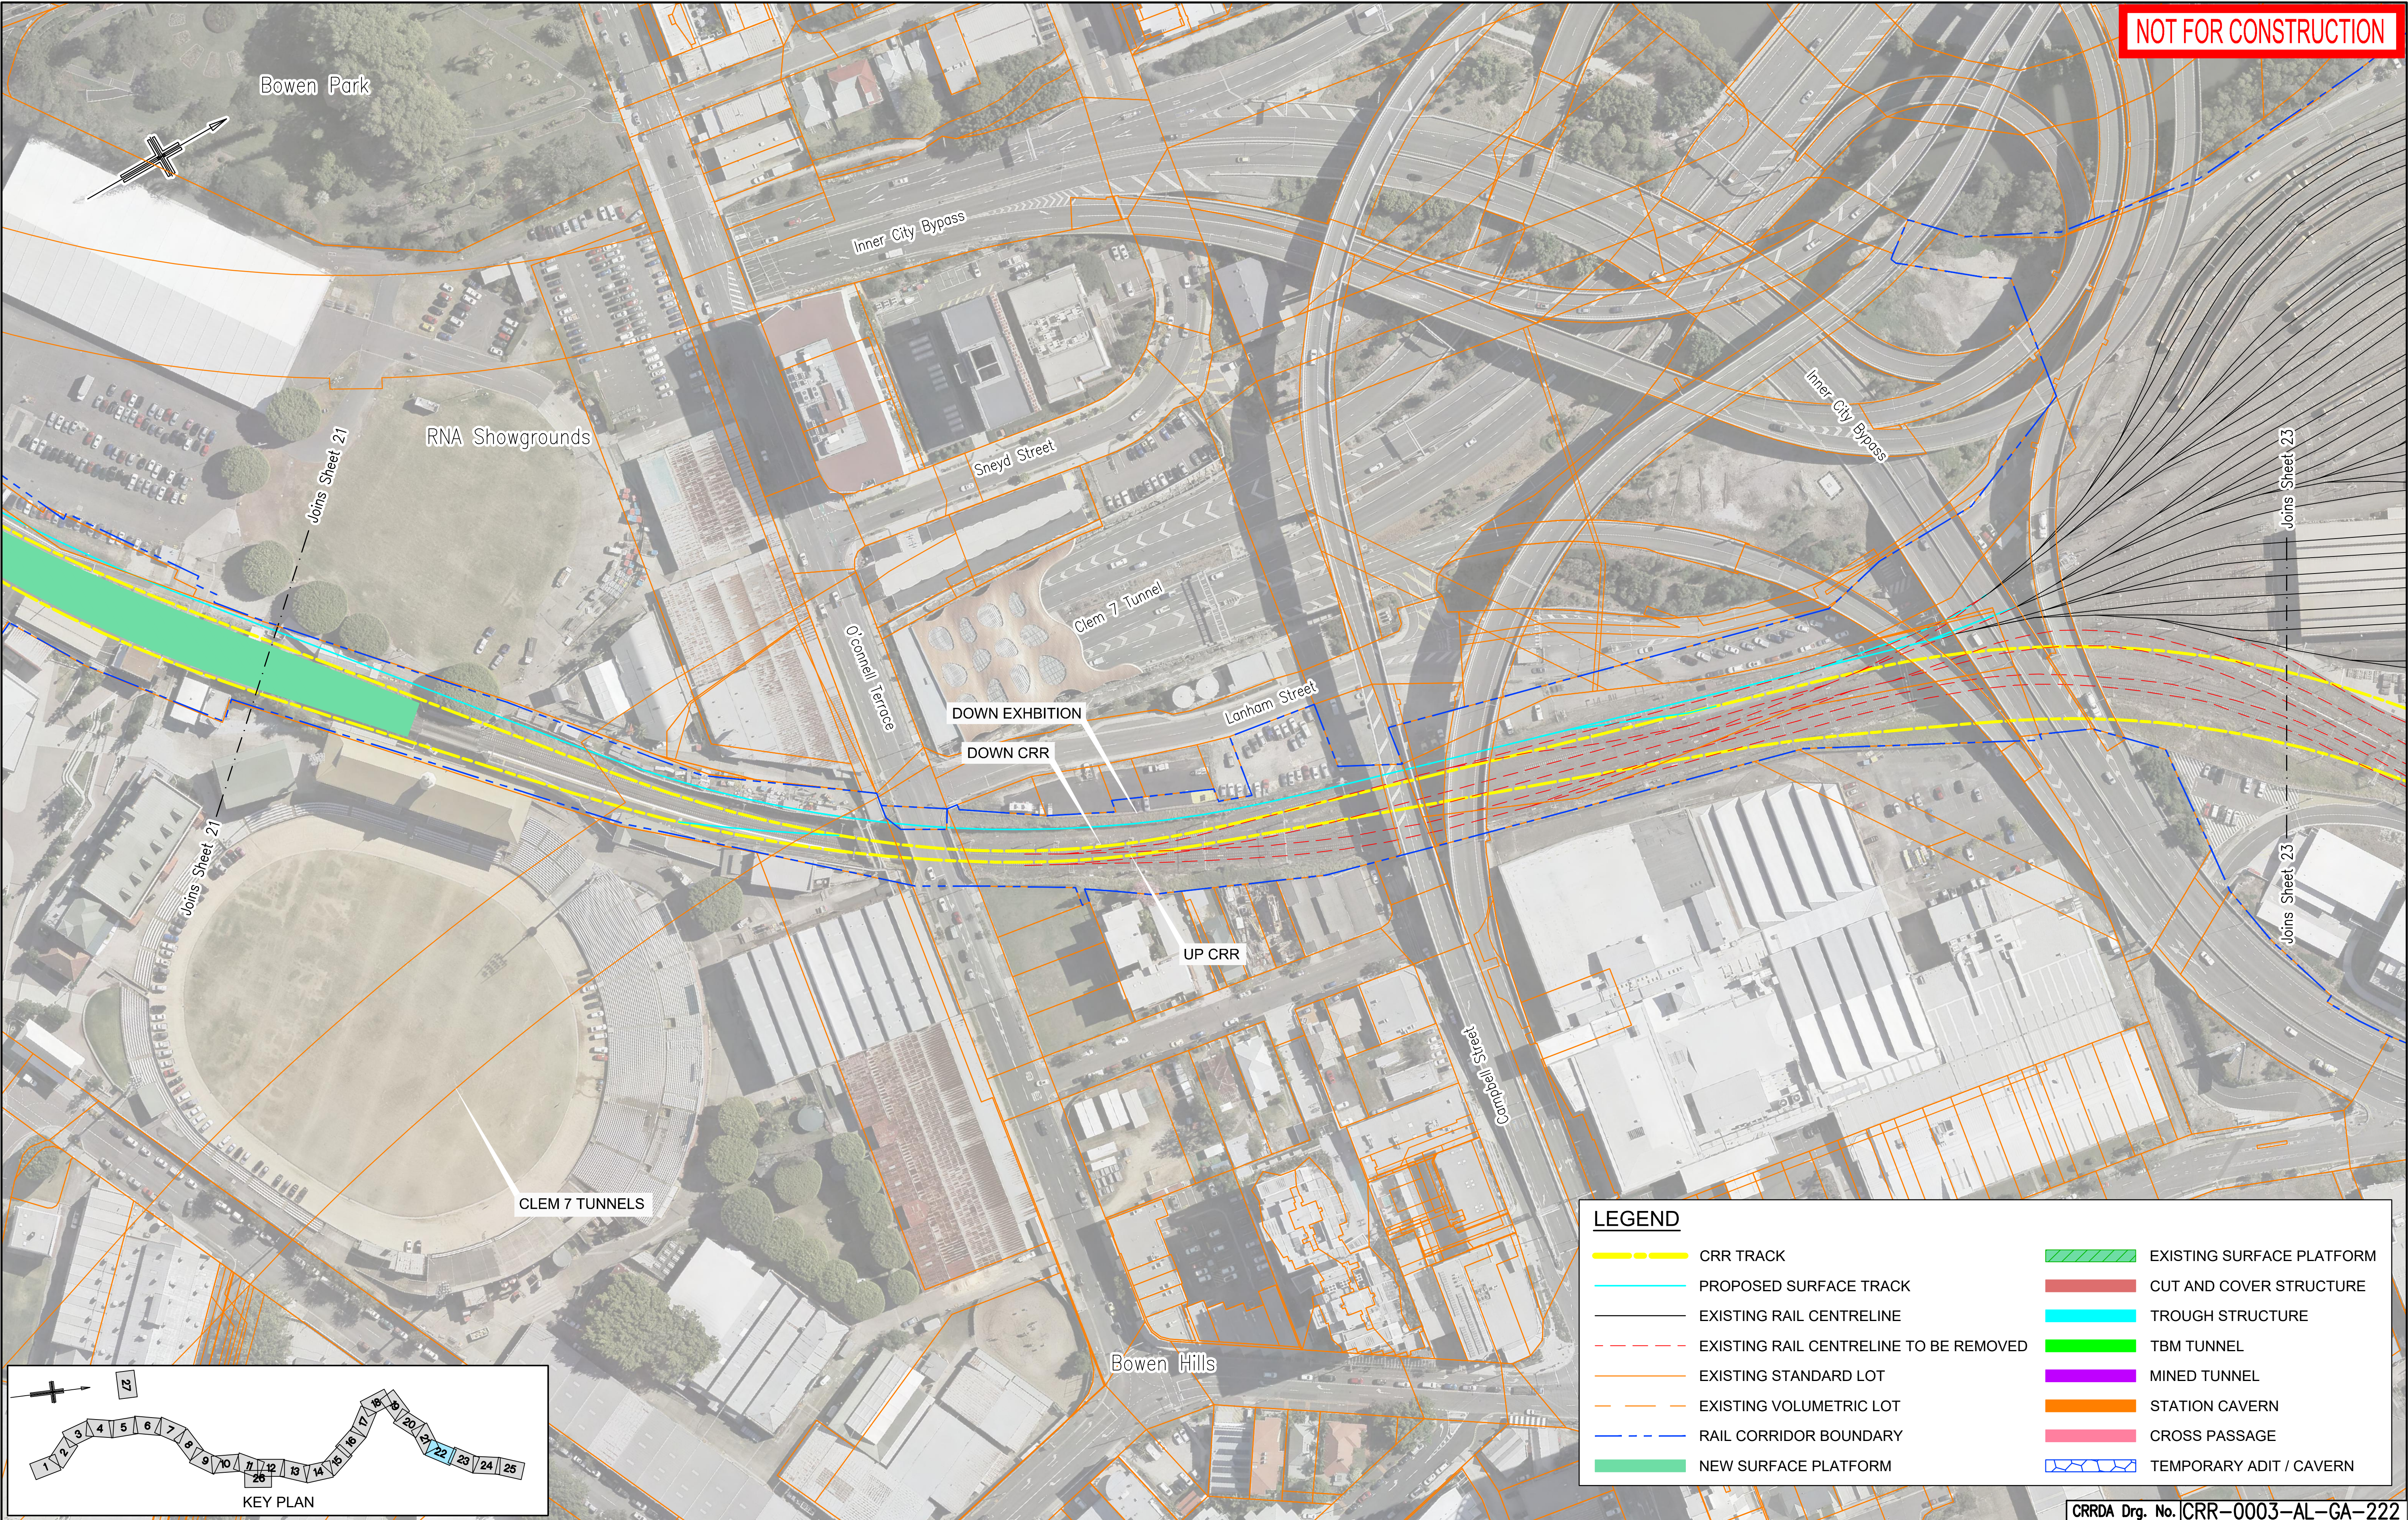

LEGEND	
	CRR TRACK
	PROPOSED SURFACE TRACK
	EXISTING RAIL CENTRELINE
	EXISTING RAIL CENTRELINE TO BE REMOVED
	EXISTING STANDARD LOT
	EXISTING VOLUMETRIC LOT
	RAIL CORRIDOR BOUNDARY
	NEW SURFACE PLATFORM
	EXISTING SURFACE PLATFORM
	CUT AND COVER STRUCTURE
	TROUGH STRUCTURE
	TBM TUNNEL
	MINED TUNNEL
	STATION CAVERN
	CROSS PASSAGE
	TEMPORARY ADIT / CAVERN

					Associated Job Nos	Survey Data		Scales	BRISBANE CITY					GENERAL ARRANGEMENT SHEET 22															
						Datum	BCSG02		CROSS RIVER RAIL																				
						Auxiliary Drg Nos	Horiz. Grid		REFERENCE DESIGN (CHANGED PROJECT)																				
							Height Origin		NOT TO SCALE	Reference Points					Drawn	ENGINEERING CERTIFICATION (RPEQ)					Job No.								
B	MINOR REVISIONS TO RIPC4 ISSUE			29.04.19			Preceding RP	Dist. to start of job (km)		From start to end of job	From end to Following RP	Following RP	ENG. AREA	NAME		SIGNATURE	NO.	DATE	Contract No.										
A	RIPC4 ISSUE			24.04.19														Drawing No.	B										
Revisions/Descriptions						Certification		Dimensions shown in Metres except where shown otherwise							Designed						Series Number		of						
CAD FILES																				Through Chainage from									