



NOT FOR CONSTRUCTION

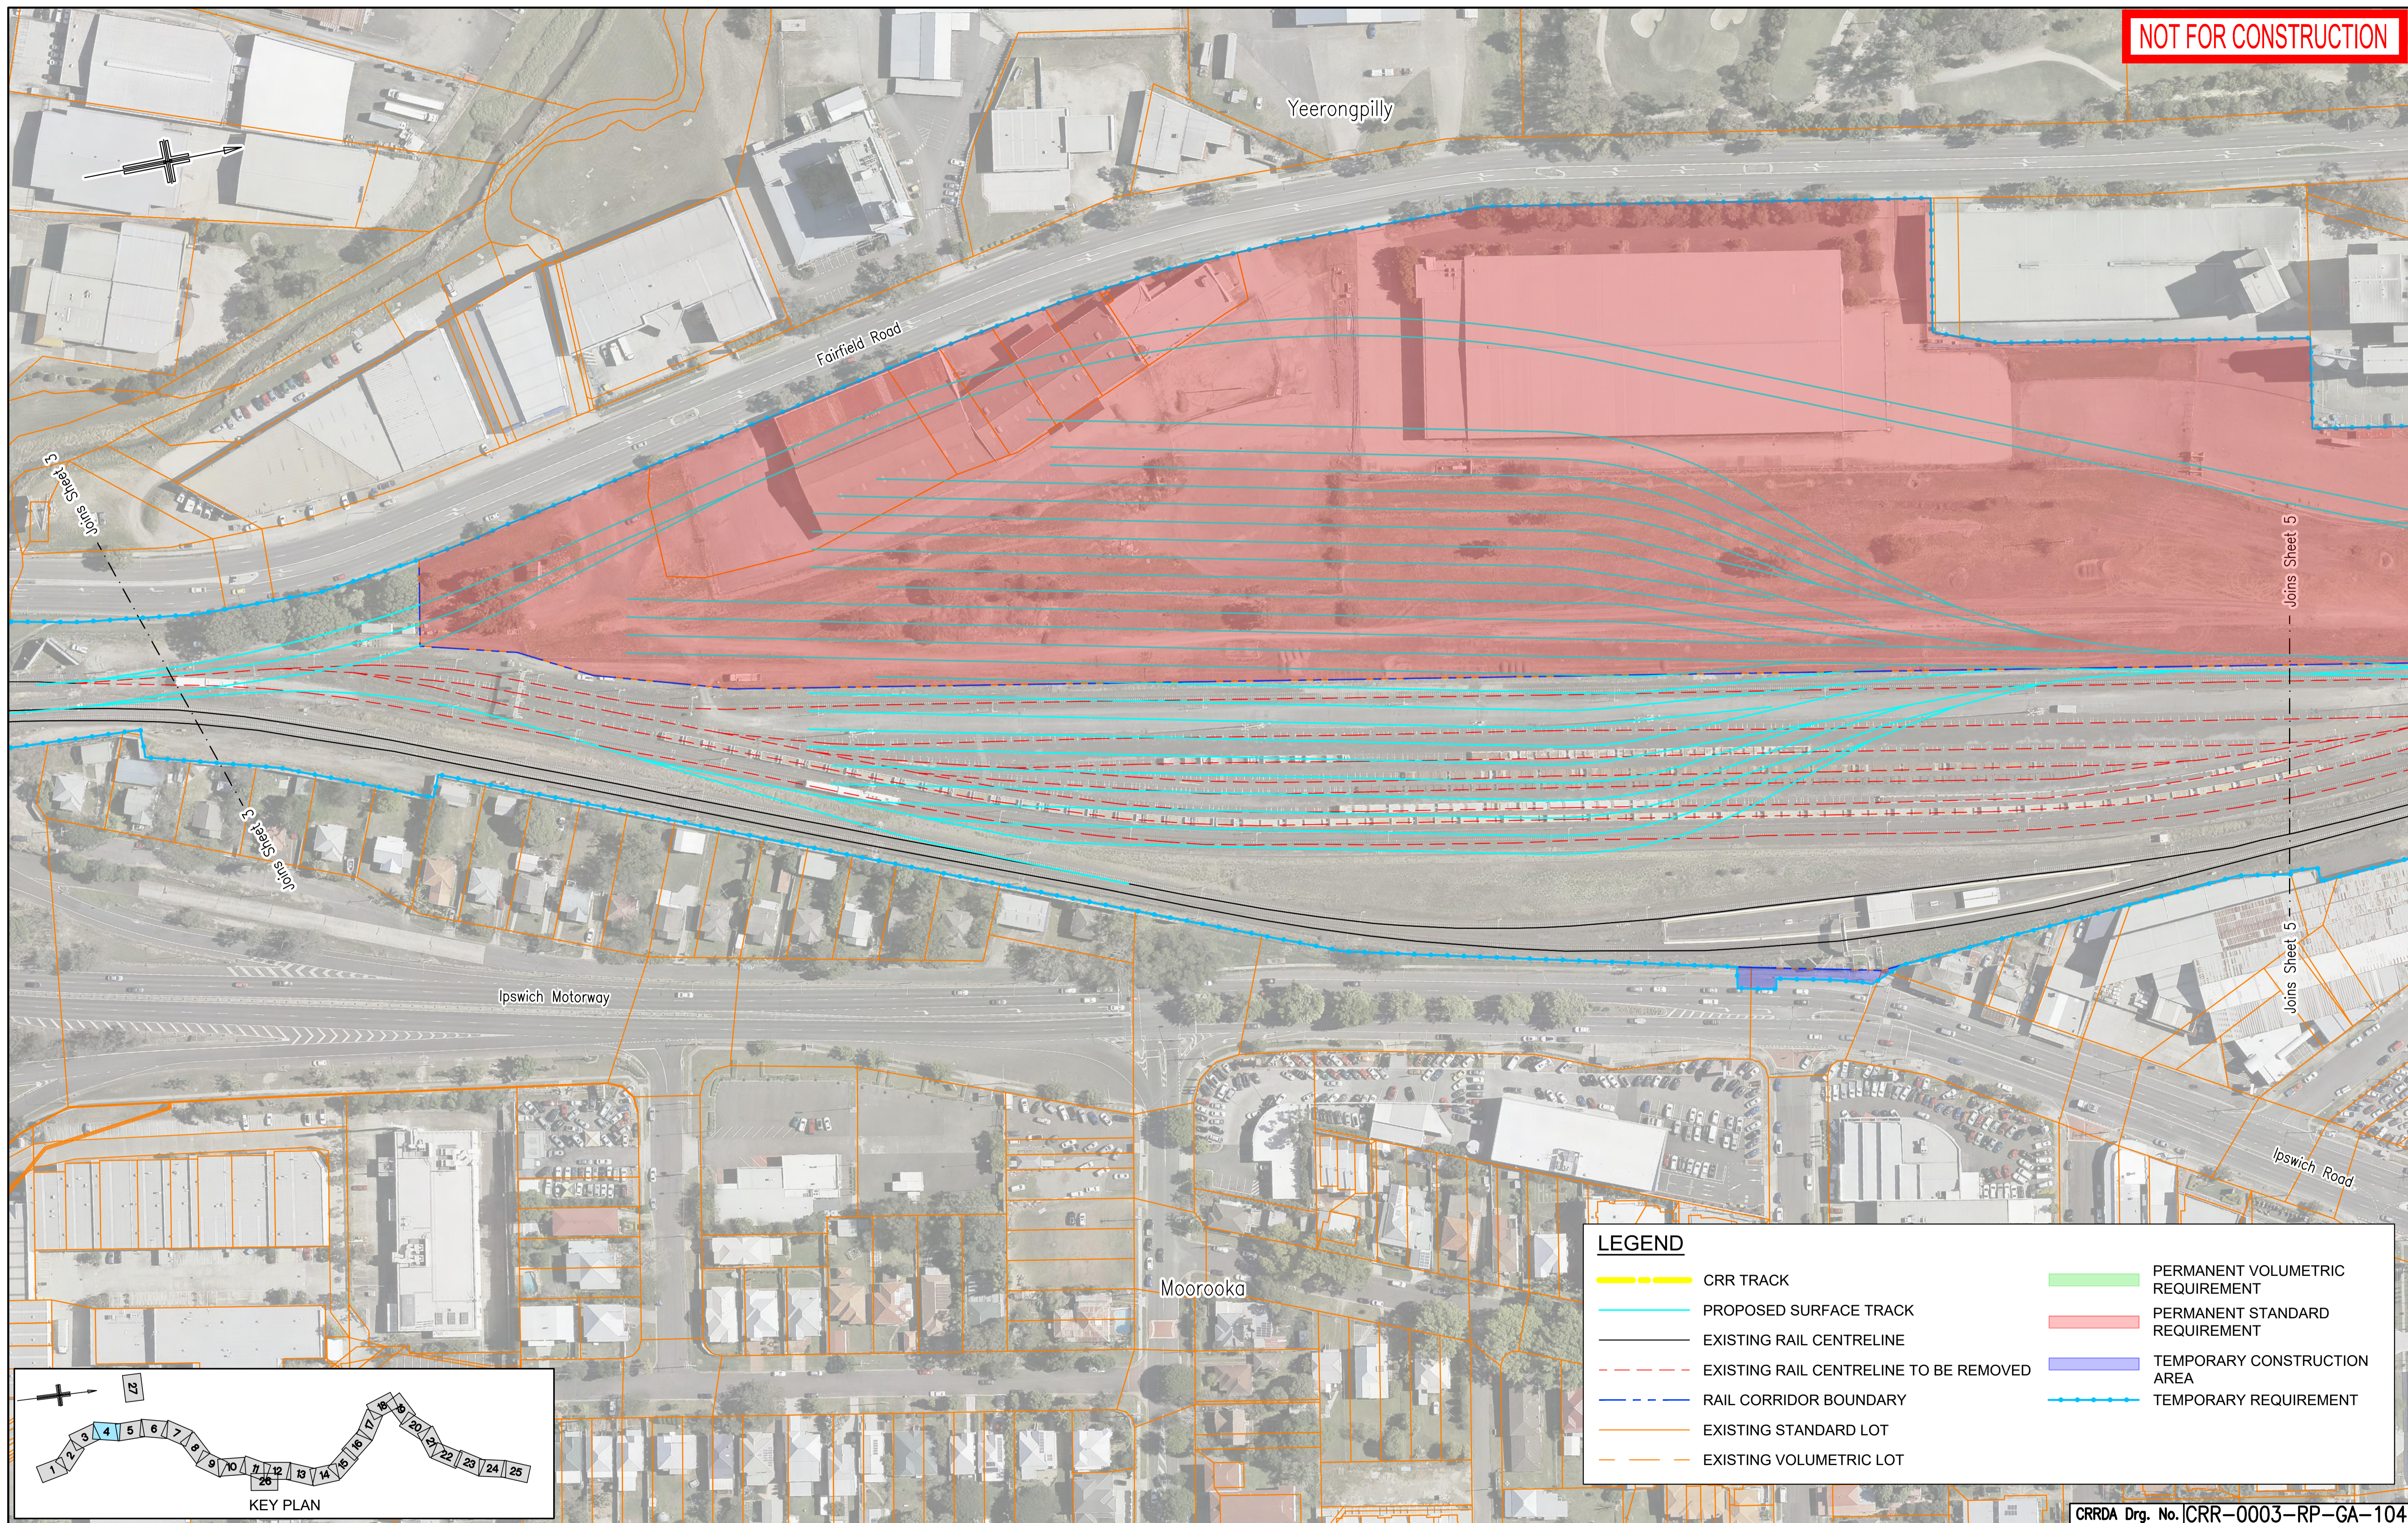

LEGEND	
	CRR TRACK
	PROPOSED SURFACE TRACK
	EXISTING RAIL CENTRELINE
	EXISTING RAIL CENTRELINE TO BE REMOVED
	RAIL CORRIDOR BOUNDARY
	EXISTING STANDARD LOT
	EXISTING VOLUMETRIC LOT
	PERMANENT VOLUMETRIC REQUIREMENT
	PERMANENT STANDARD REQUIREMENT
	TEMPORARY CONSTRUCTION AREA
	TEMPORARY REQUIREMENT

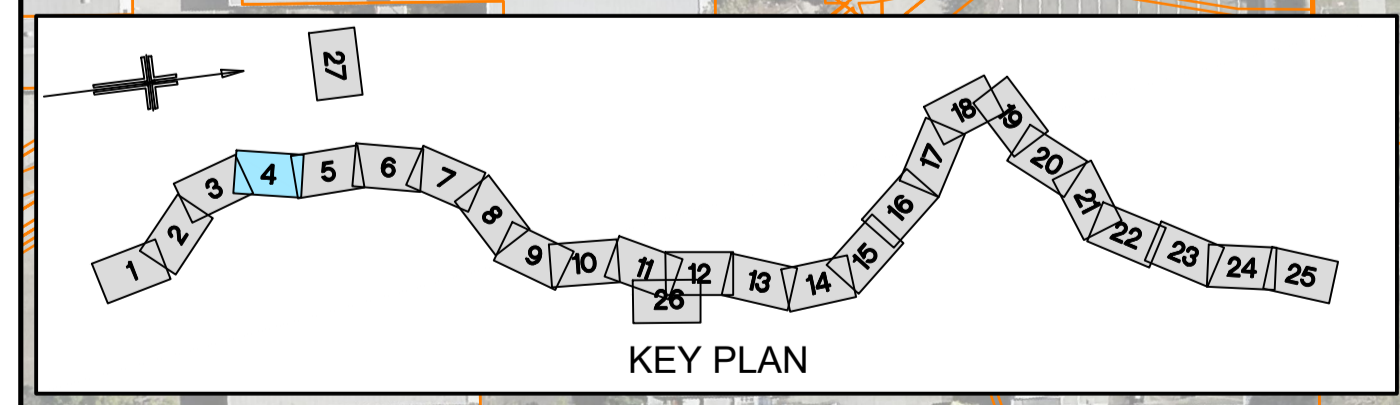

CRRDA Drg. No. CRR-0003-RP-GA-104

Revisions/Descriptions	Certification	Date	Microfiled
B MINOR REVISIONS TO RIPC4 ISSUE		29.04.19	
A RIPC4 ISSUE		24.04.19	

Associated Job Nos	Survey Data	Scales
	Datum BCSG02	
Auxiliary Drg Nos	Horiz. Grid	
	Height Origin	
	Survey Books	NOT TO SCALE
Dimensions shown in Metres except where shown otherwise		

BRISBANE CITY CROSS RIVER RAIL REFERENCE DESIGN (CHANGED PROJECT)					
Reference Points					
Preceding RP	Dist. to start of job (km)	From start to end of job	From end to Following RP		

PROPERTY IMPACT SHEET 4		ENGINEERING CERTIFICATION (RPEQ)			
Drawn	DESIGNED	ENG. AREA	NAME	SIGNATURE	NO.

Job No.	
Contract No.	B
Drawing No.	
Series Number	of
MRR_Detail (02/14)	