


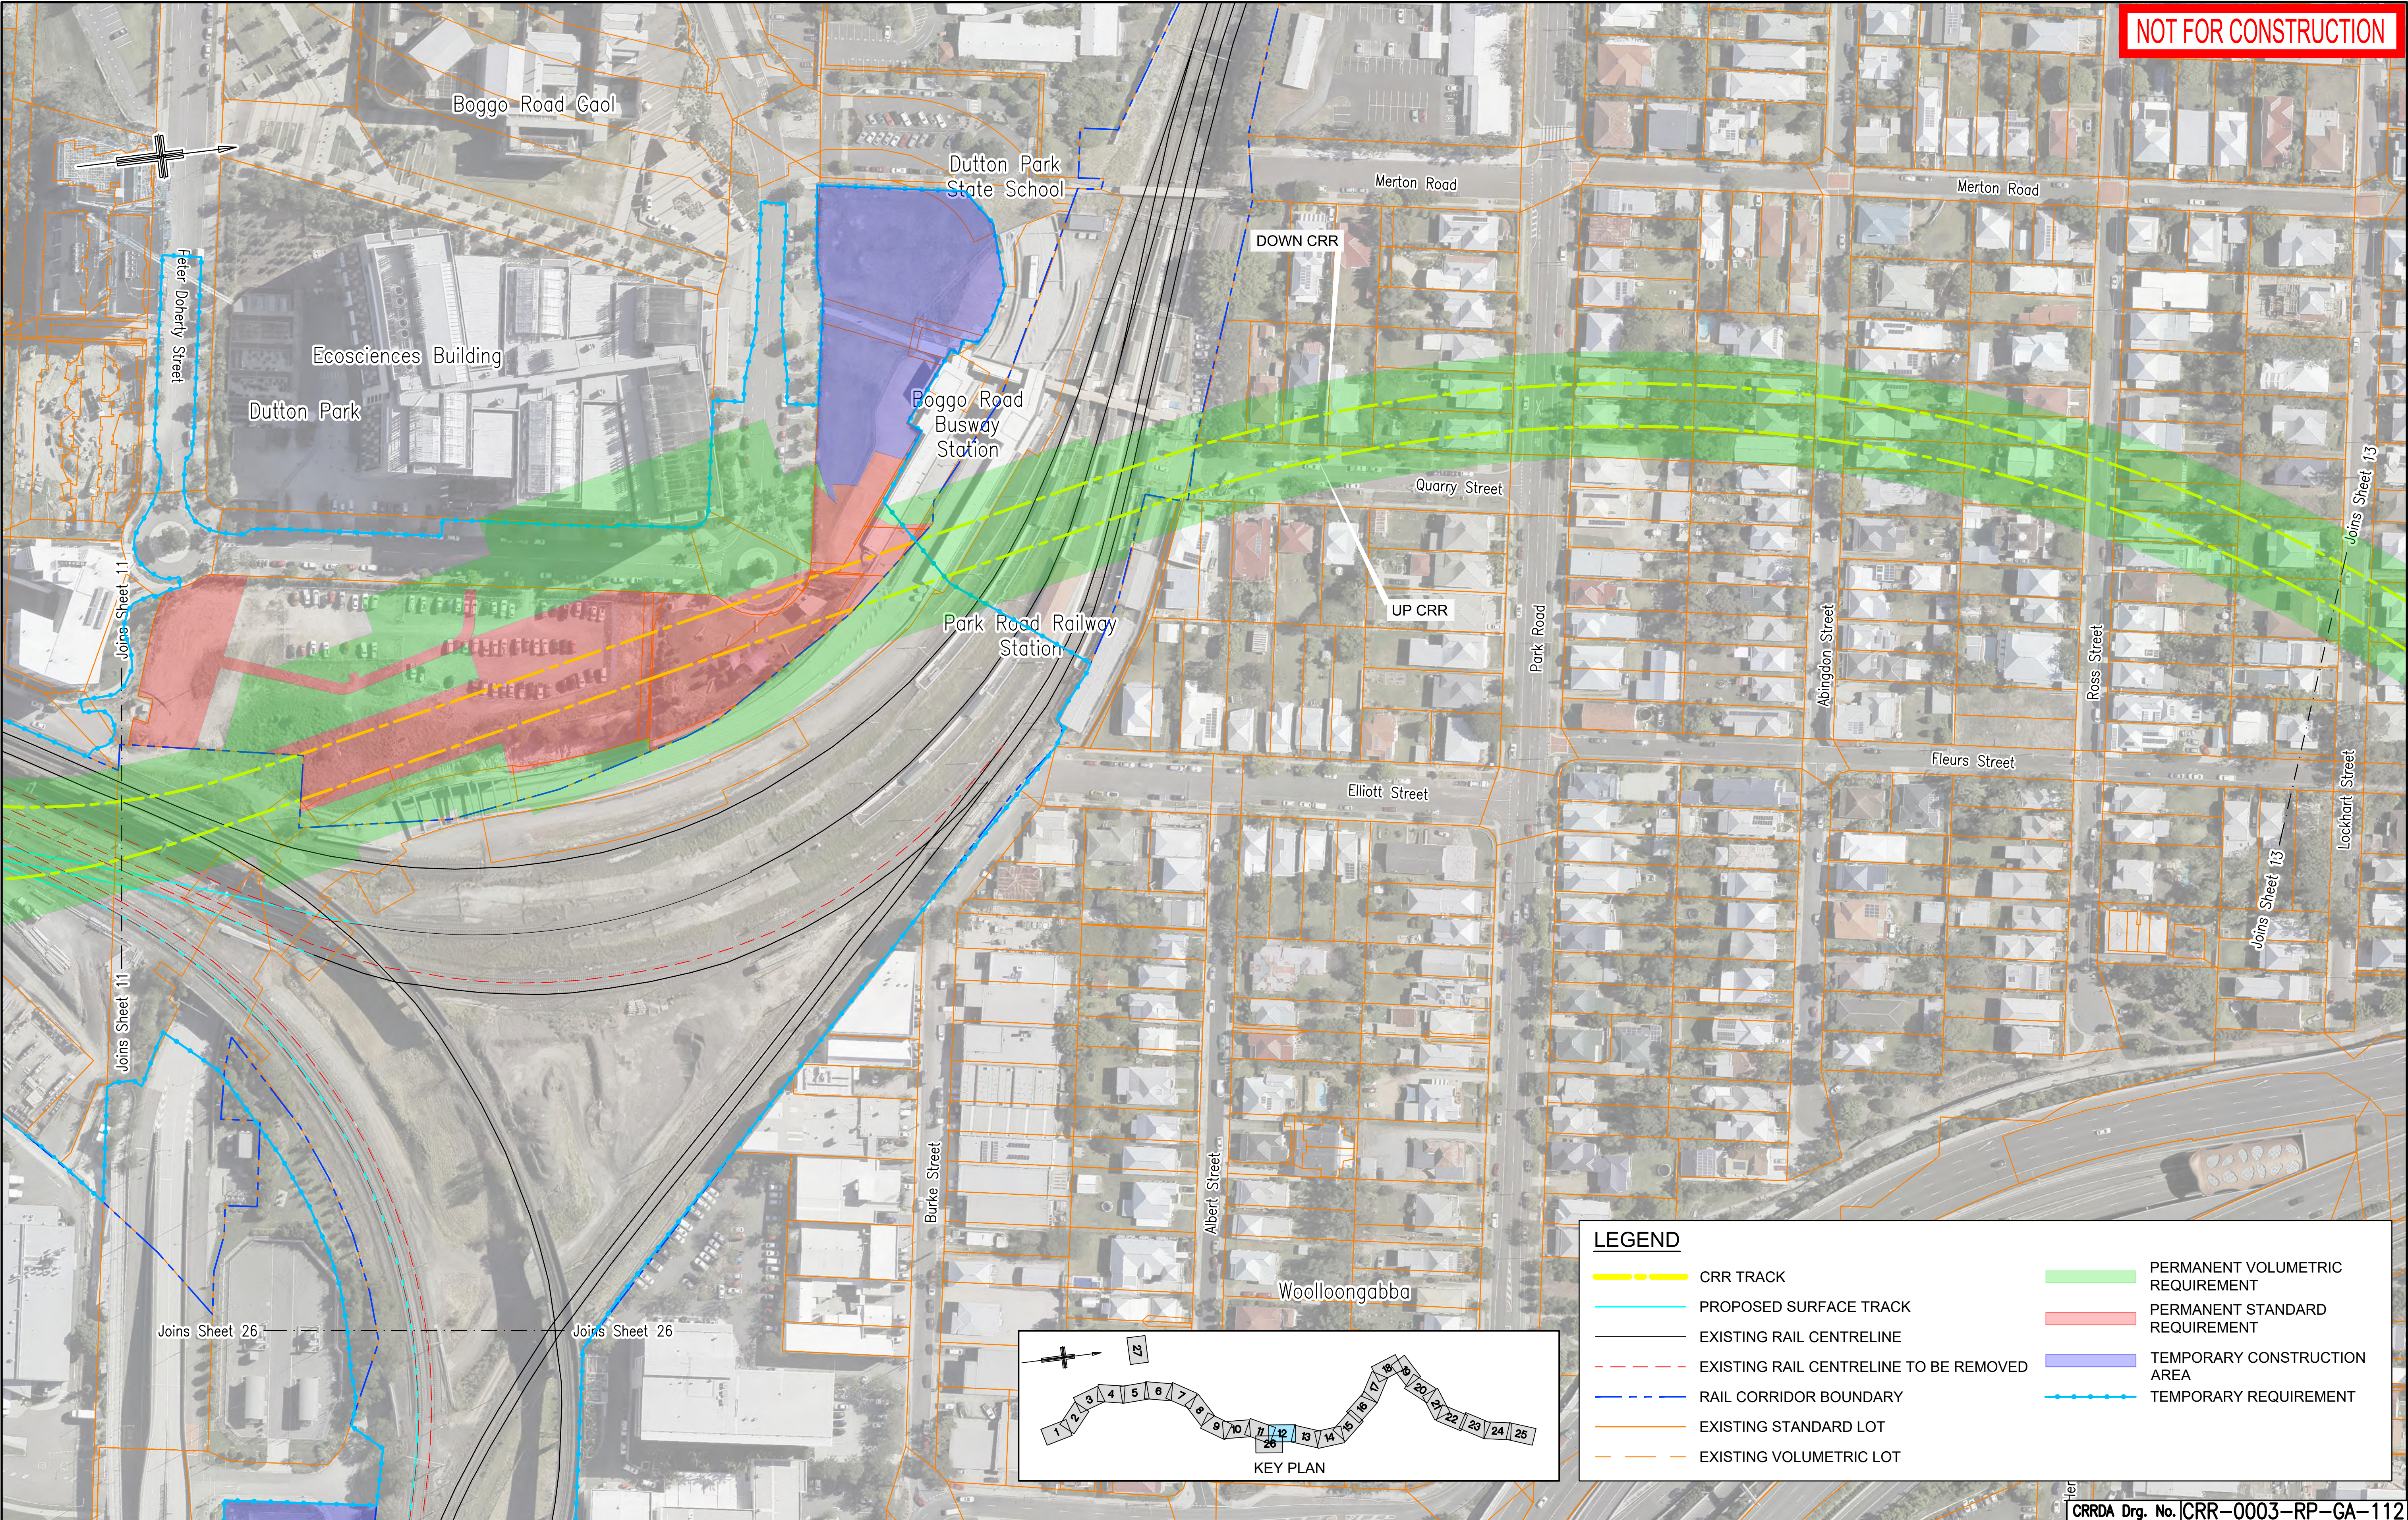

					Associated Job Nos	Survey Data		Scales	BRISBANE CITY					PROPERTY IMPACT PLANS SHEET 12							
						Datum	BCSG02		CROSS RIVER RAIL												
						Auxiliary Drg Nos	Horiz. Grid		REFERENCE DESIGN (CHANGED PROJECT)												
							Height Origin		Reference Points					Drawn	ENGINEERING CERTIFICATION (RPEQ)					Job No.	
B	MINOR REVISIONS TO RIPC4 ISSUE			29.04.19				NOT TO SCALE	Preceding RP	Dist. to start of job (km)	From start to end of job	From end to Following RP	Following RP		ENG. AREA	NAME	SIGNATURE	NO.	DATE	Contract No.	
A	RIPC4 ISSUE			24.04.19															Drawing No.		B
Revisions/Descriptions																			Series Number		of
CAD FILES								Dimensions shown in Metres except where shown otherwise	Through Chainage from											MRR_Detail (02/14)	