


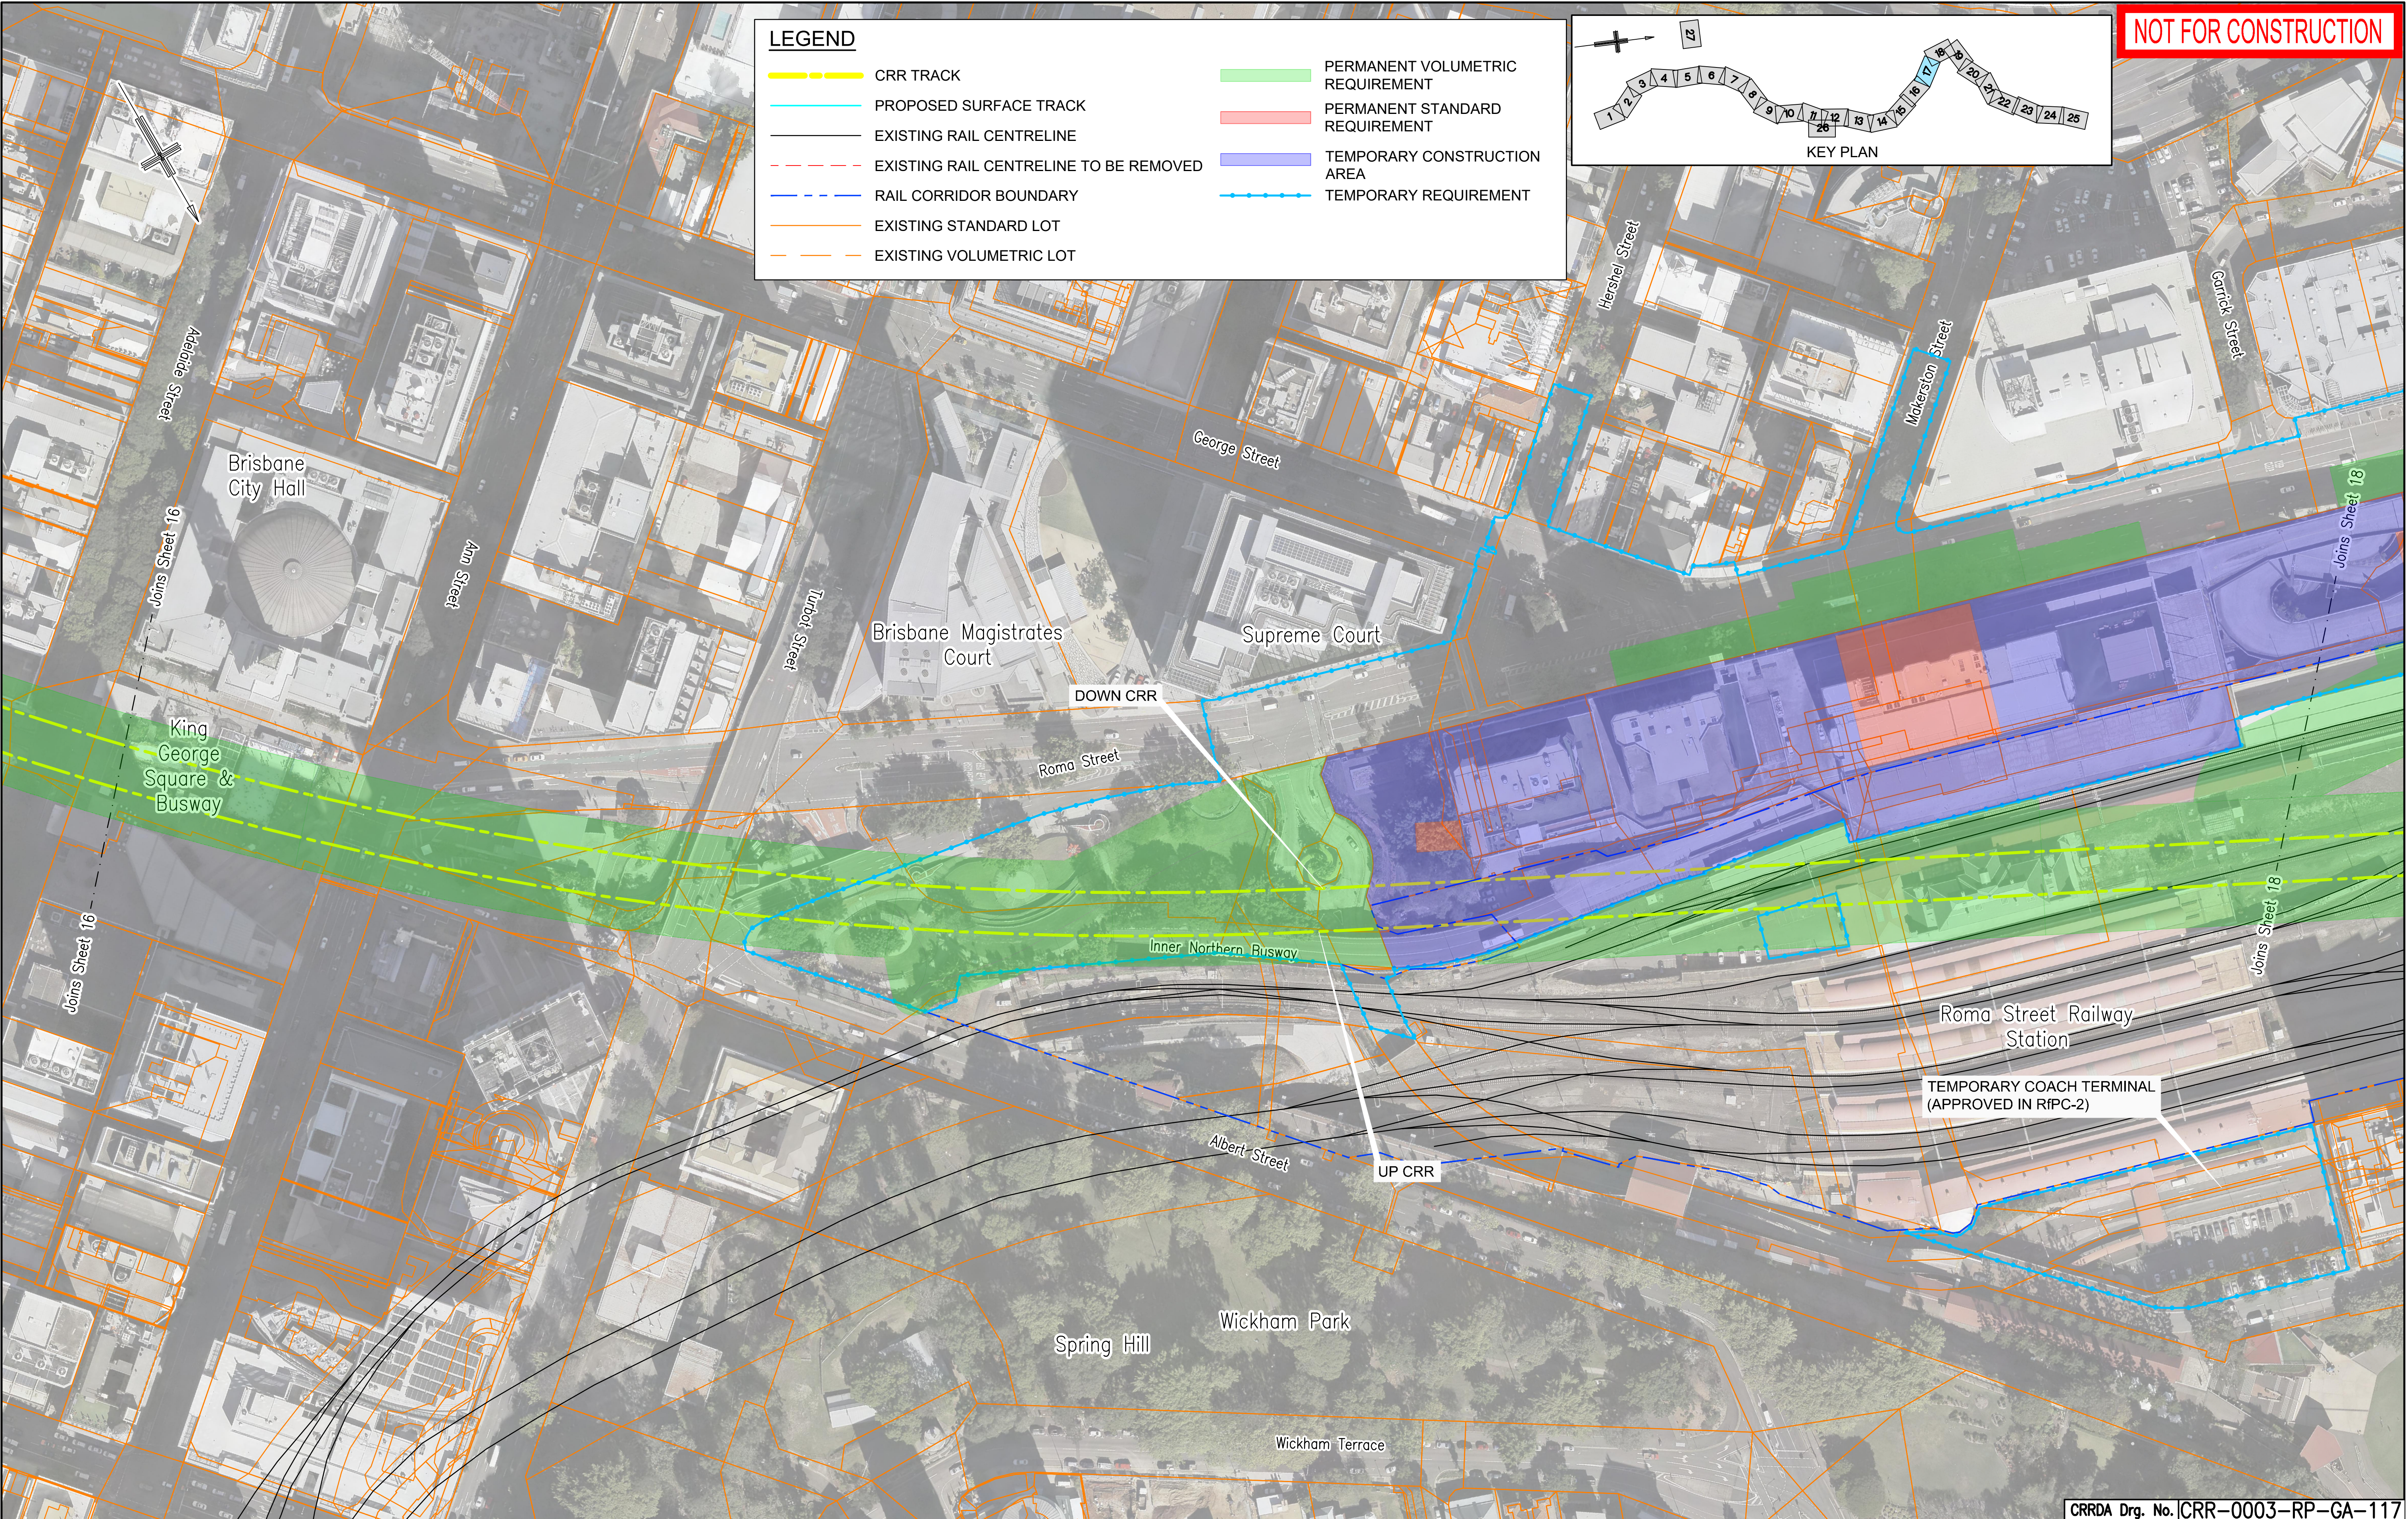

						Associated Job Nos	Survey Data		Scales	BRISBANE CITY					PROPERTY IMPACT PLANS SHEET 17								
							Datum	BCSG02		CROSS RIVER RAIL													
					Auxiliary Drg Nos	Horiz. Grid		REFERENCE DESIGN (CHANGED PROJECT)															
						Height Origin		Reference Points					Drawn	ENGINEERING CERTIFICATION (RPEQ)					Job No.				
B	MINOR REVISIONS TO RfPC4 ISSUE			29.04.19				Preceding RP		Dist. to start of job (km)	From start to end of job	From end to Following RP		Following RP	ENG. AREA	NAME	SIGNATURE	NO.	DATE	Contract. No.			
A	RfPC4 ISSUE			24.04.19		Survey Books	Dimensions shown in Metres except where shown otherwise											Drawing No.		B			
Revisions/Descriptions						Certification	Date	Microfiled	Through Chainage from					Designed						Series Number		of	
CAD FILES																					MRR_Detail (02/14)		