



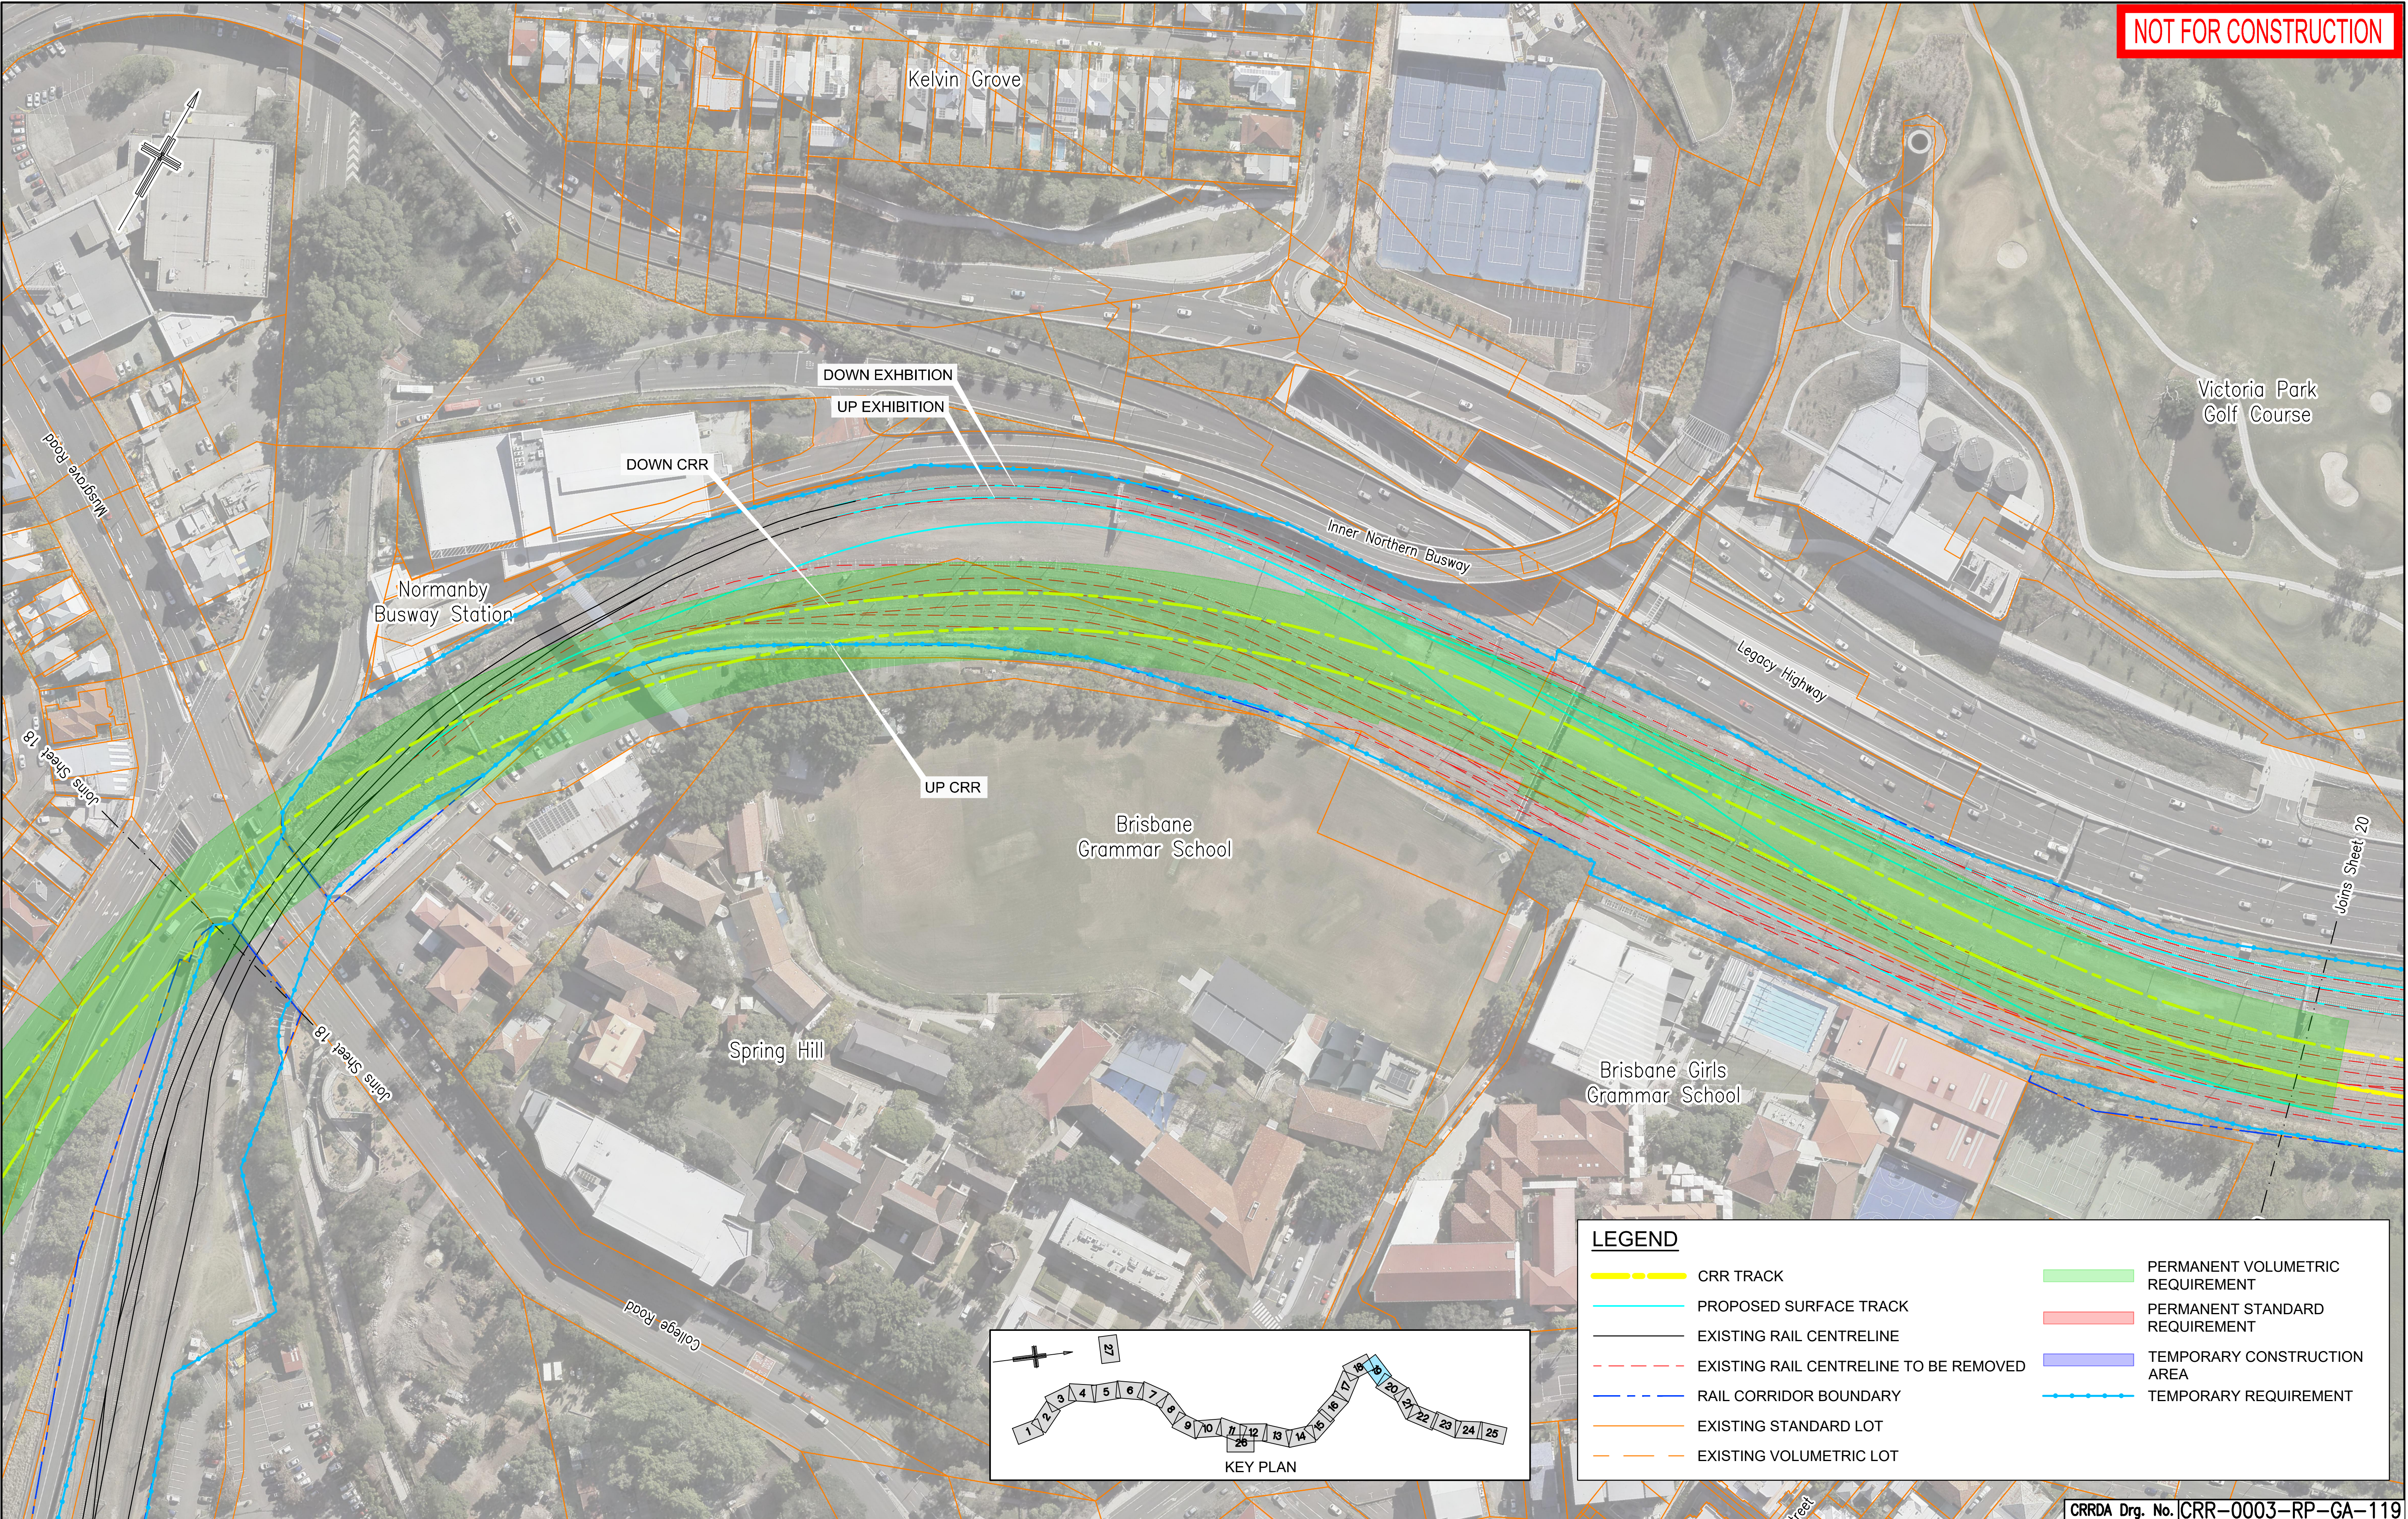

NOT FOR CONSTRUCTION

LEGEND

- CRR TRACK
- PROPOSED SURFACE TRACK
- EXISTING RAIL CENTRELINE
- EXISTING RAIL CENTRELINE TO BE REMOVED
- RAIL CORRIDOR BOUNDARY
- EXISTING STANDARD LOT
- EXISTING VOLUMETRIC LOT
- PERMANENT VOLUMETRIC REQUIREMENT
- PERMANENT STANDARD REQUIREMENT
- TEMPORARY CONSTRUCTION AREA
- TEMPORARY REQUIREMENT

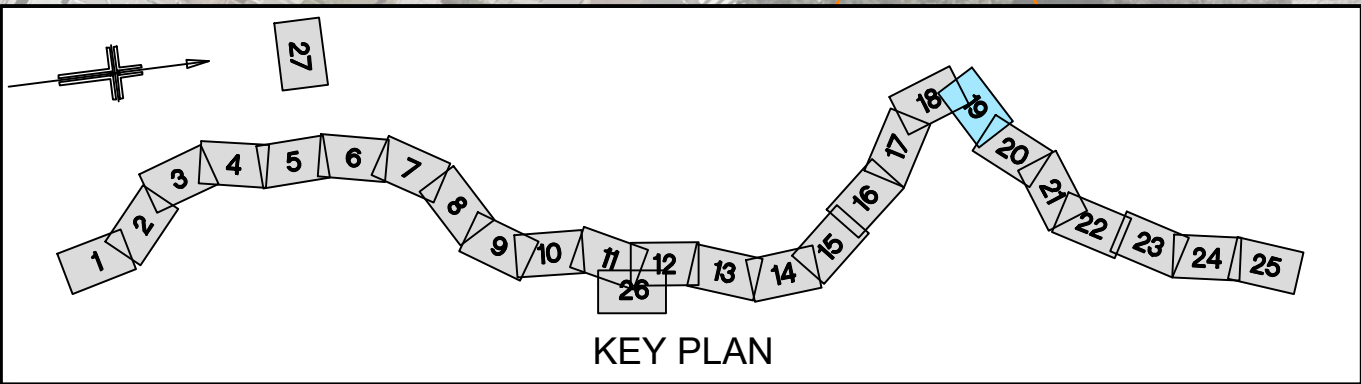

CRRDA Drg. No. CRR-0003-RP-GA-119

					Associated Job Nos	Survey Data		Scales	BRISBANE CITY					PROPERTY IMPACT PLANS SHEET 19						
						Datum	BCSG02		CROSS RIVER RAIL											
						Auxiliary Drg Nos	Horiz. Grid		REFERENCE DESIGN (CHANGED PROJECT)											
							Height Origin		NOT TO SCALE	Reference Points					Drawn	ENGINEERING CERTIFICATION (RPEQ)				
B	MINOR REVISIONS TO RfPC4 ISSUE			29.04.19			Preceding RP	Dist. to start of job (km)		From start to end of job	From end to Following RP	Following RP	ENG. AREA	NAME		SIGNATURE	NO.	DATE	Contract. No.	
A	RfPC4 ISSUE			24.04.19														Drawing No.		B
		Revisions/Descriptions		Certification	Date	Microfiled	Survey Books		Dimensions shown in Metres except where shown otherwise			Designed						Series Number	of	
CAD FILES										Through Chainage from								MRR_Detail (02/14)		