



NOT FOR CONSTRUCTION

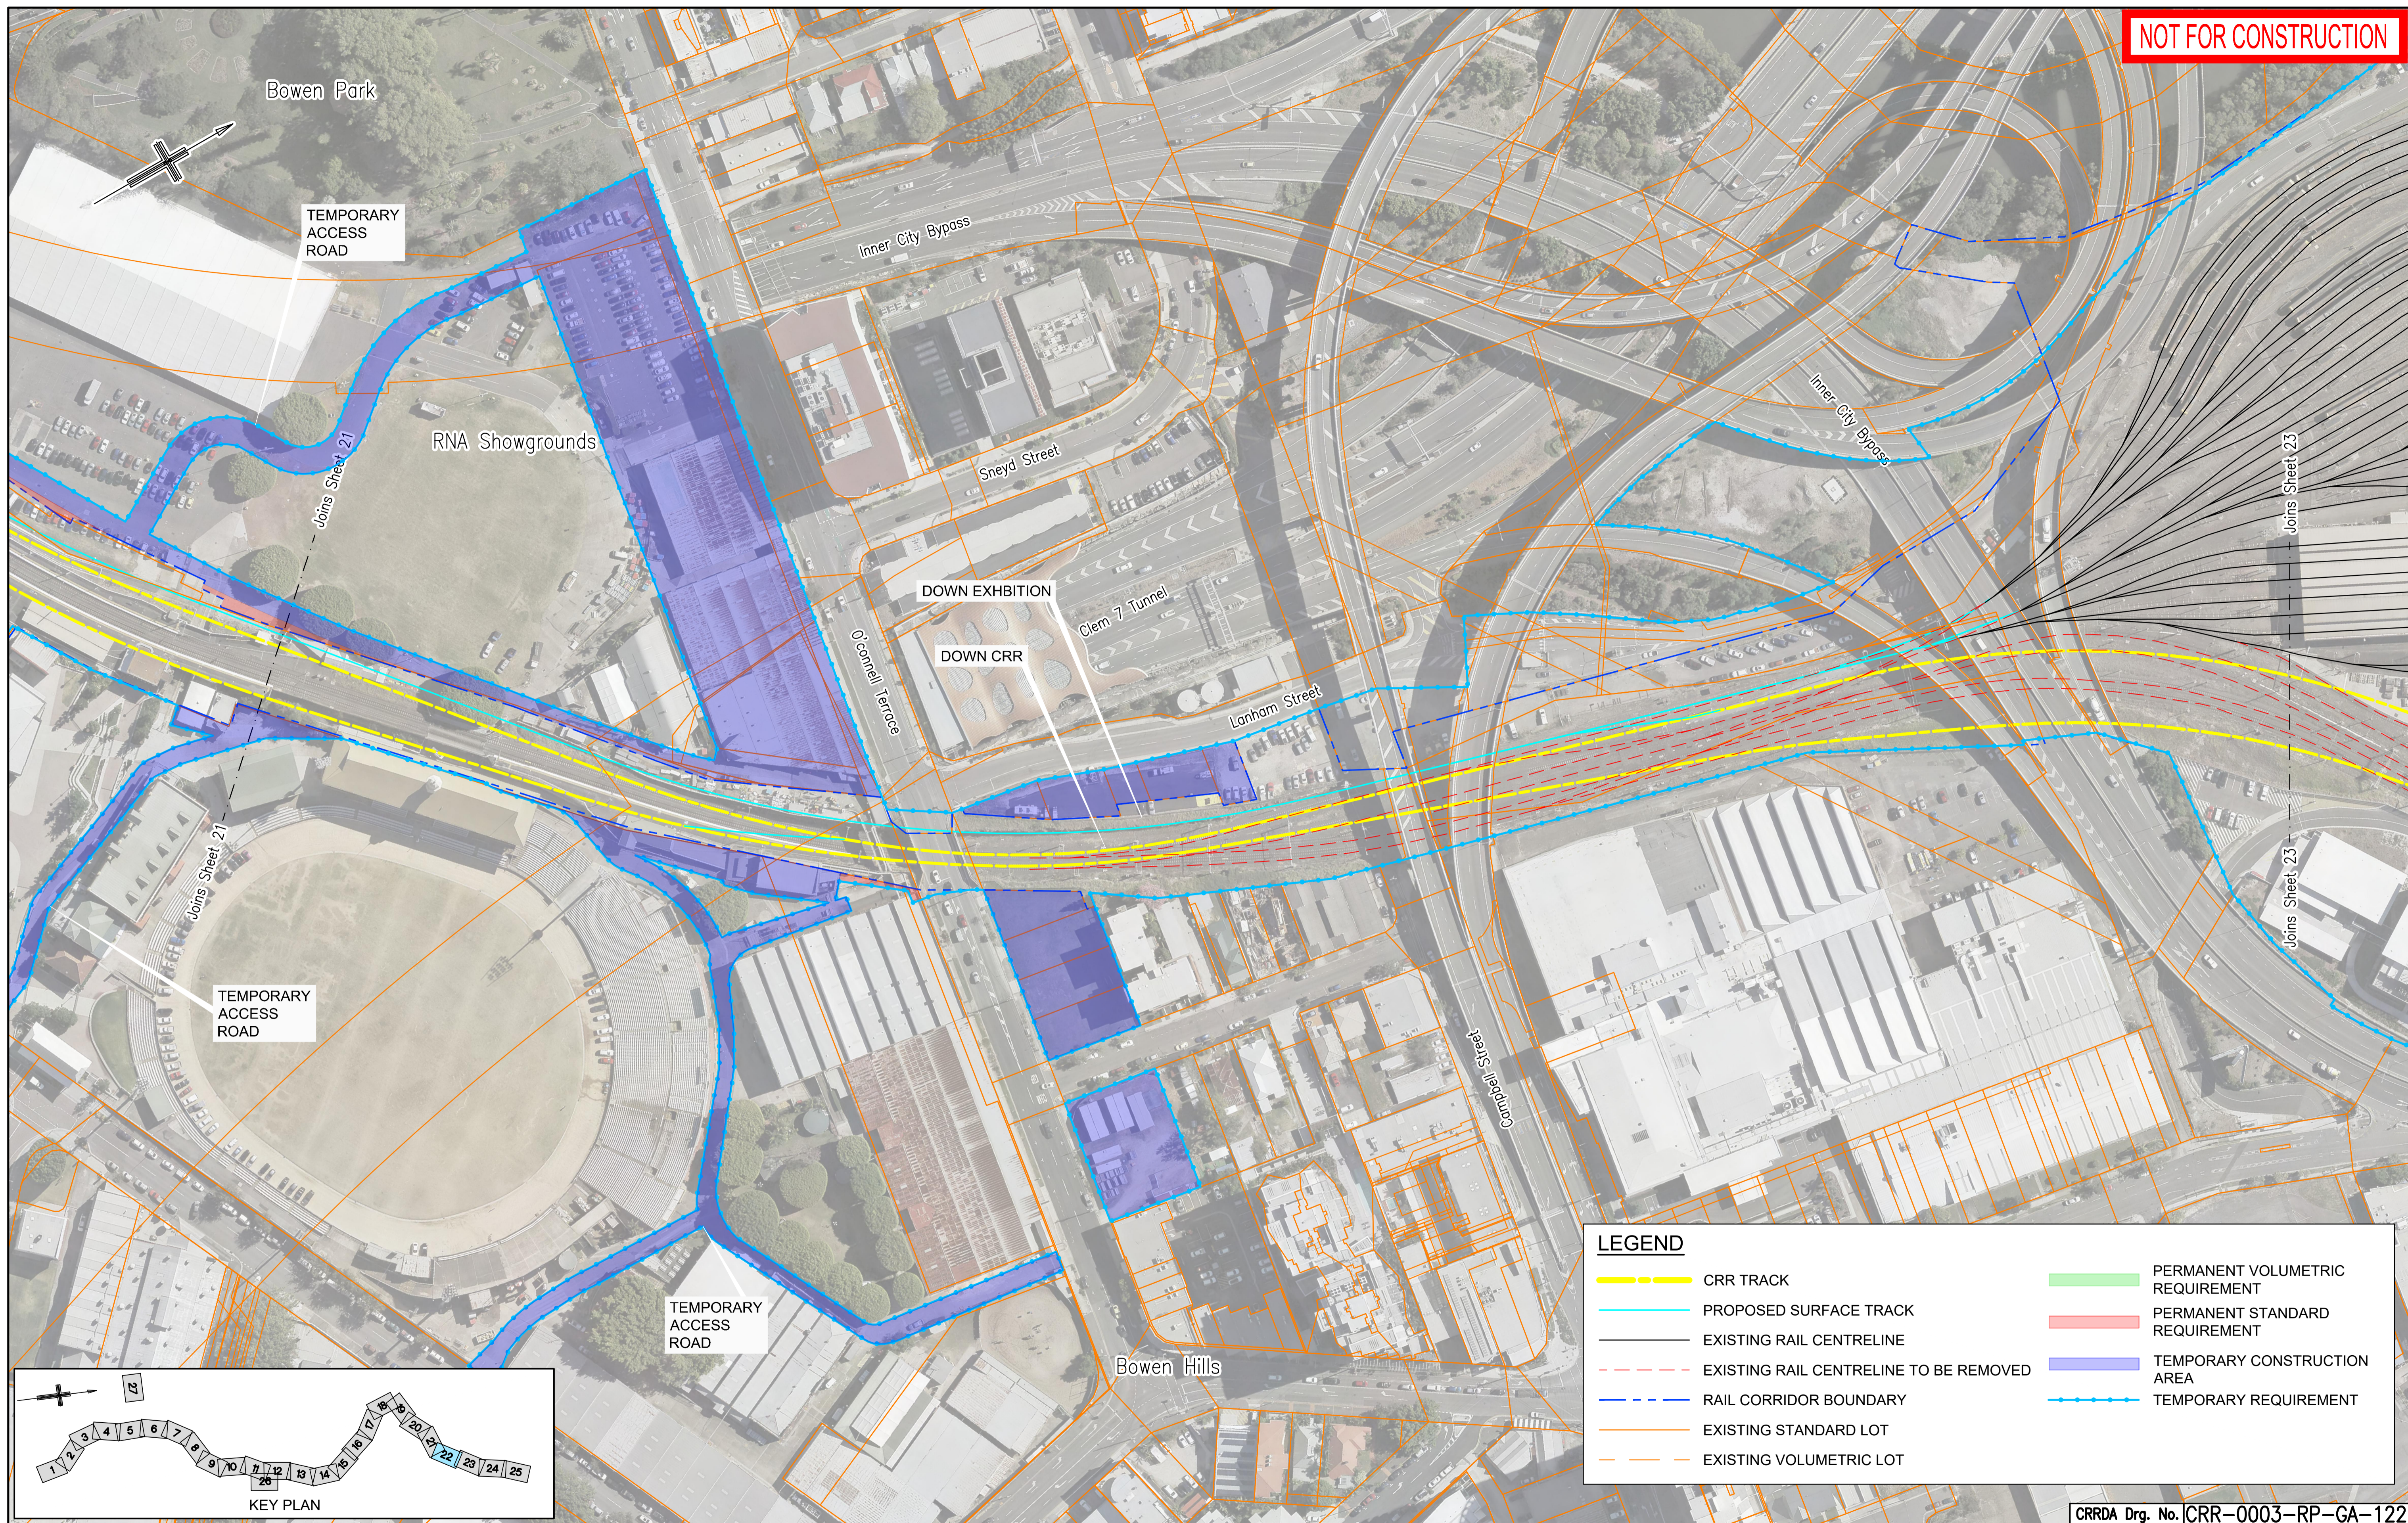

LEGEND	
	CRR TRACK
	PROPOSED SURFACE TRACK
	EXISTING RAIL CENTRELINE
	EXISTING RAIL CENTRELINE TO BE REMOVED
	RAIL CORRIDOR BOUNDARY
	EXISTING STANDARD LOT
	EXISTING VOLUMETRIC LOT
	PERMANENT VOLUMETRIC REQUIREMENT
	PERMANENT STANDARD REQUIREMENT
	TEMPORARY CONSTRUCTION AREA
	TEMPORARY REQUIREMENT

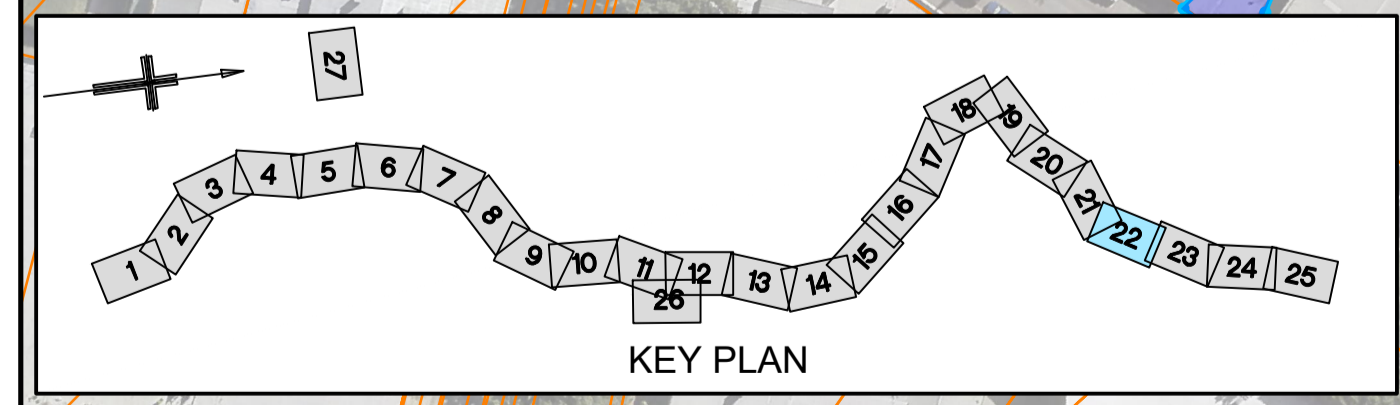

CRRDA Drg. No. CRR-0003-RP-GA-122

		Associated Job Nos	Survey Data	Scales		BRISBANE CITY CROSS RIVER RAIL REFERENCE DESIGN (CHANGED PROJECT)			PROPERTY IMPACT PLANS SHEET 22							
			Datum BCSG02	NOT TO SCALE		Reference Points			ENGINEERING CERTIFICATION (RPEQ)						Job No.	
		Auxiliary Drg Nos	Horiz. Grid			Preceding RP	Dist. to start of job (km)	From start to end of job	From end to Following RP	Following RP	ENG. AREA	NAME	SIGNATURE	NO.	DATE	Contract No.
B MINOR REVISIONS TO RfPC4 ISSUE			Height Origin													B
A RfPC4 ISSUE			Survey Books	Dimensions shown in Metres except where shown otherwise											Series Number	
Revisions/Descriptions		Certification	Date	Microfiled			Through Chainage from								MRR_Detail (02/14)	