


**NOT FOR CONSTRUCTION**

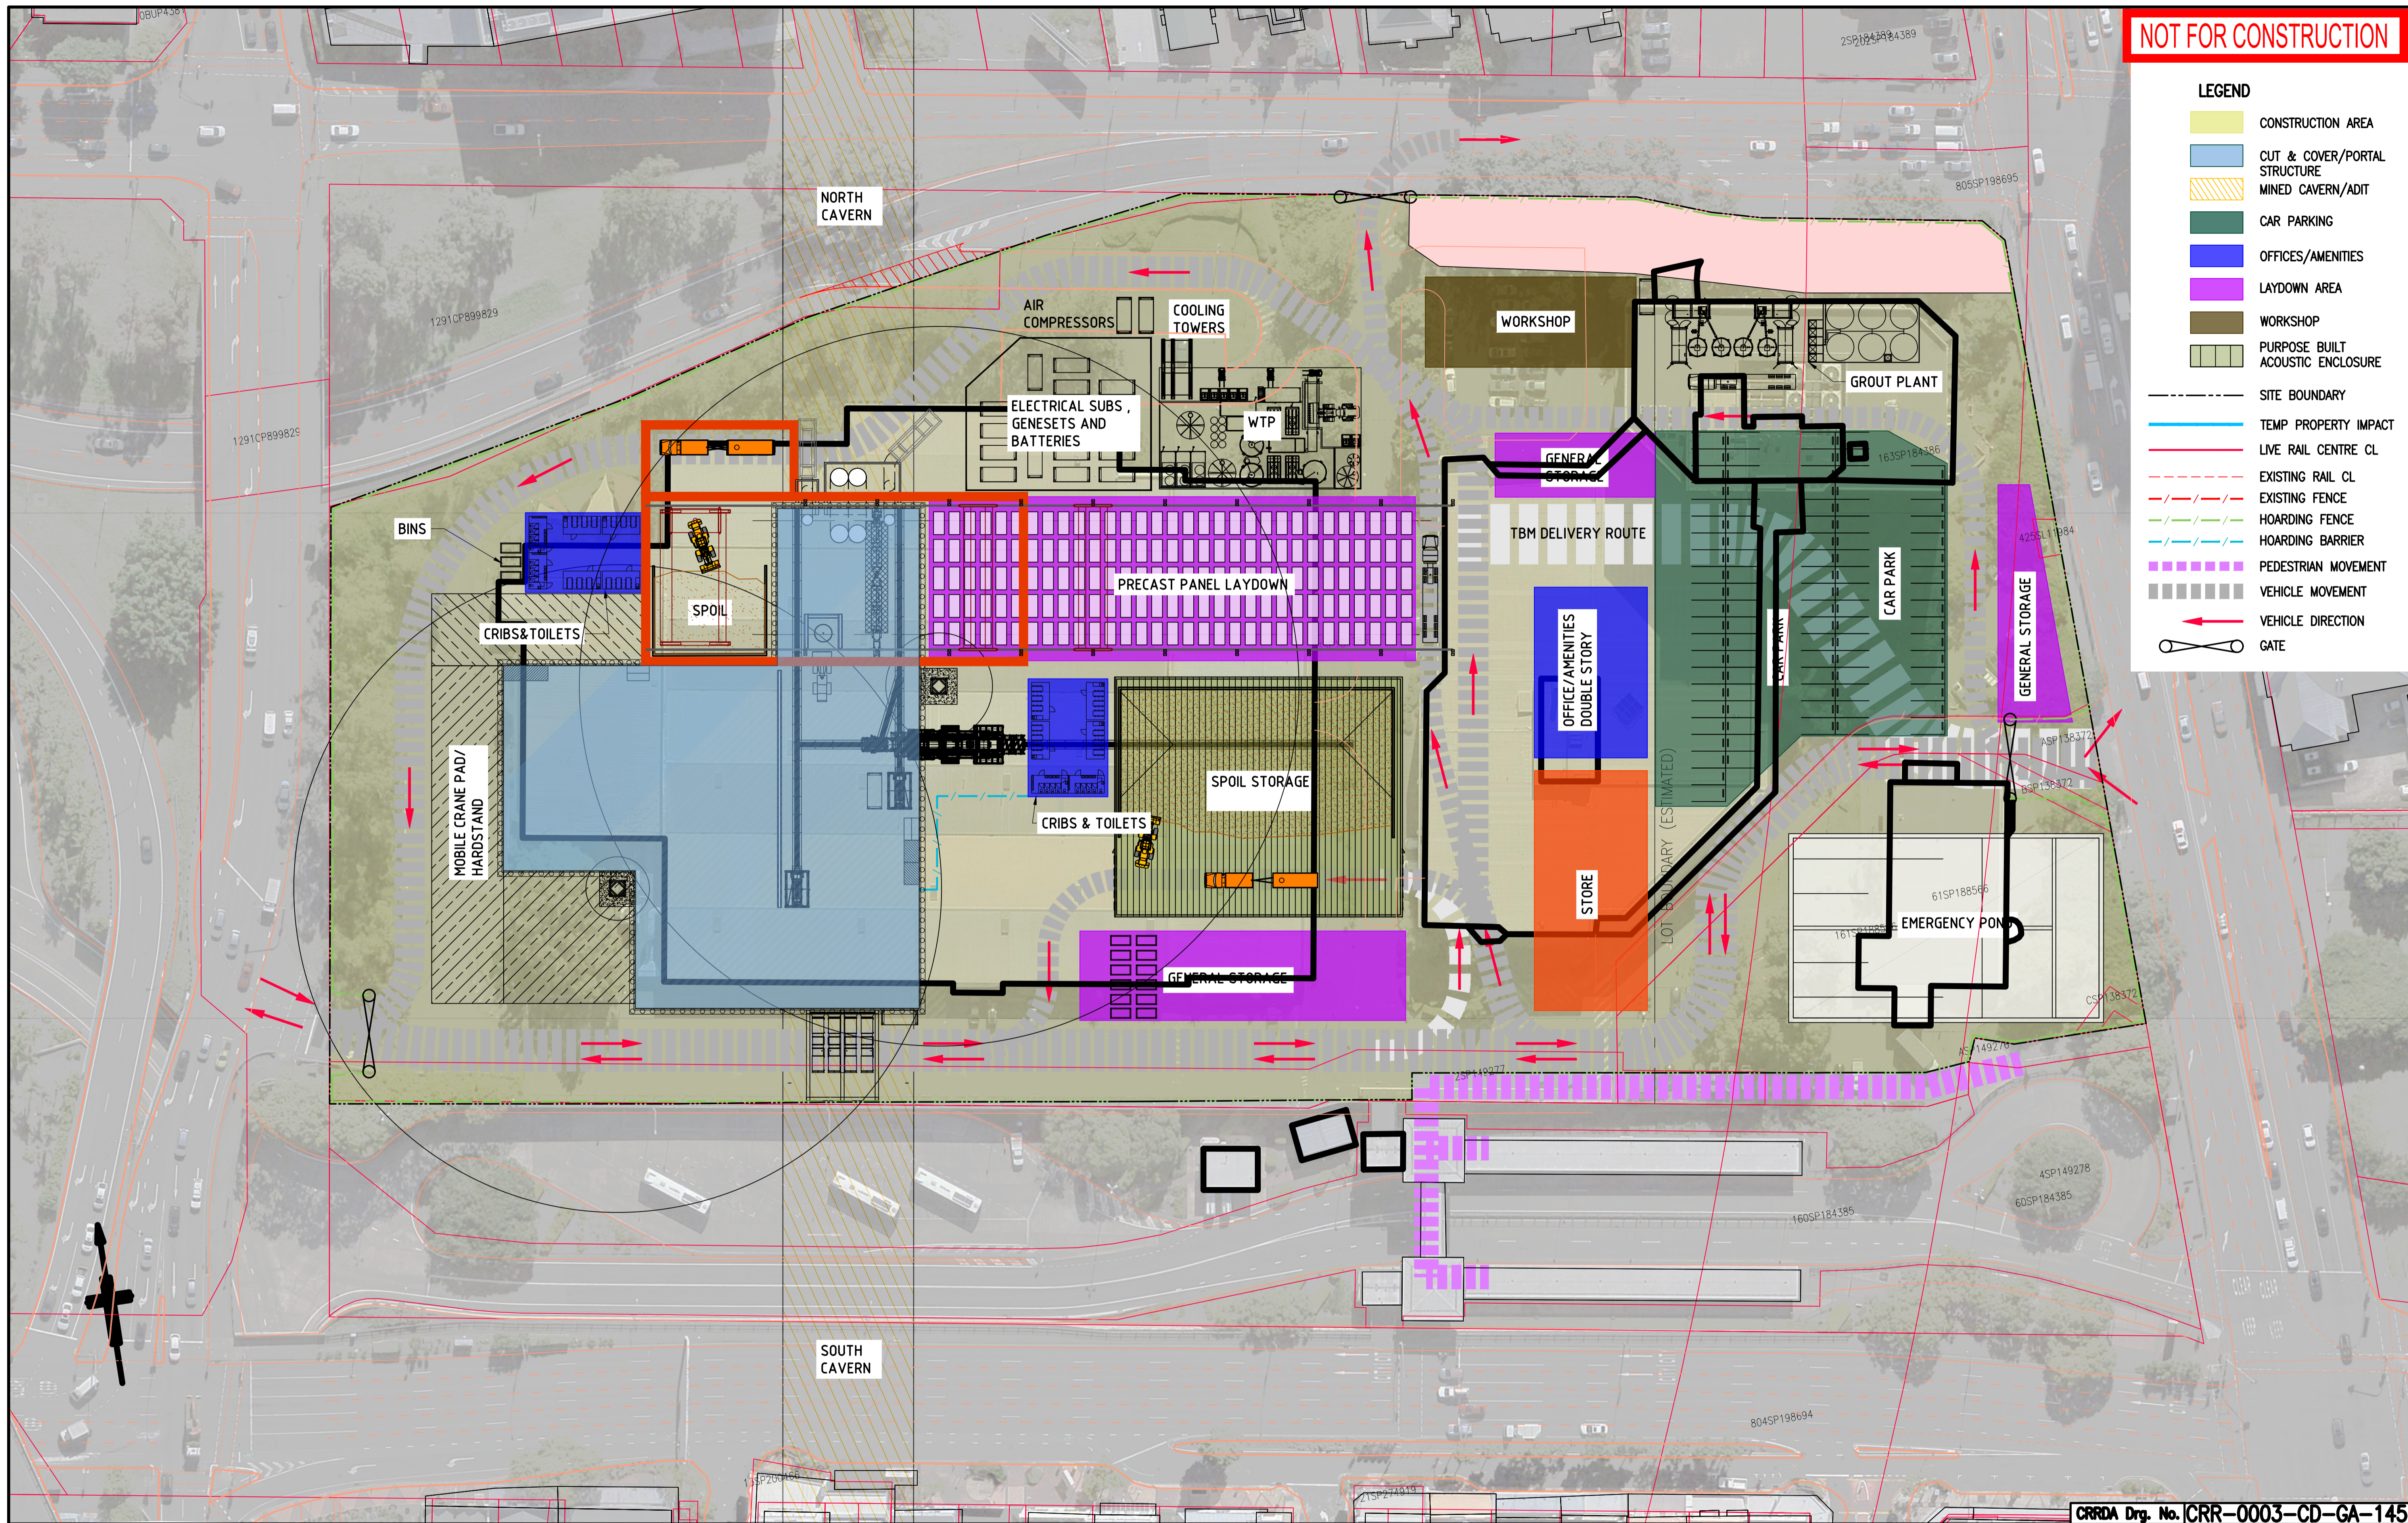

**LEGEND**

- CONSTRUCTION AREA
- CUT & COVER/PORTAL STRUCTURE
- MINED CAVERN/ADIT
- CAR PARKING
- OFFICES/AMENITIES
- LAYDOWN AREA
- WORKSHOP
- PURPOSE BUILT ACOUSTIC ENCLOSURE
- SITE BOUNDARY
- TEMP PROPERTY IMPACT
- LIVE RAIL CENTRE CL
- EXISTING RAIL CL
- EXISTING FENCE
- HOARDING FENCE
- HOARDING BARRIER
- PEDESTRIAN MOVEMENT
- VEHICLE MOVEMENT
- VEHICLE DIRECTION
- GATE

				CRRDA Drg. No.   CRR-0003-CD-GA-145	
		Associated Job Nos	Survey Data		Scales
			Datum	BCSG02	
		Auxiliary Drg Nos	Horiz. Grid		Dimensions shown in Metres except where shown otherwise
			Height Origin		
			Survey Books		
			<b>BRISBANE CITY CROSS RIVER RAIL REFERENCE DESIGN (CHANGED PROJECT)</b>		Through Chainage from
			Reference Points		
			Preceding RP	Dist. to start of job (km)	From start to end of job
					From end to Following RP
					Following RP
			ENGINEERING CERTIFICATION (RPEQ)		Job No. Contract No. Drawing No. <b>B</b> Series Number of
			ENG. AREA	NAME	
					NO.
					DATE
					MRR_Detail (02/14)